

Project:

001
Administration


Sheet Title:

Floor Plan


File Name:

Permit No:

Drawn by:

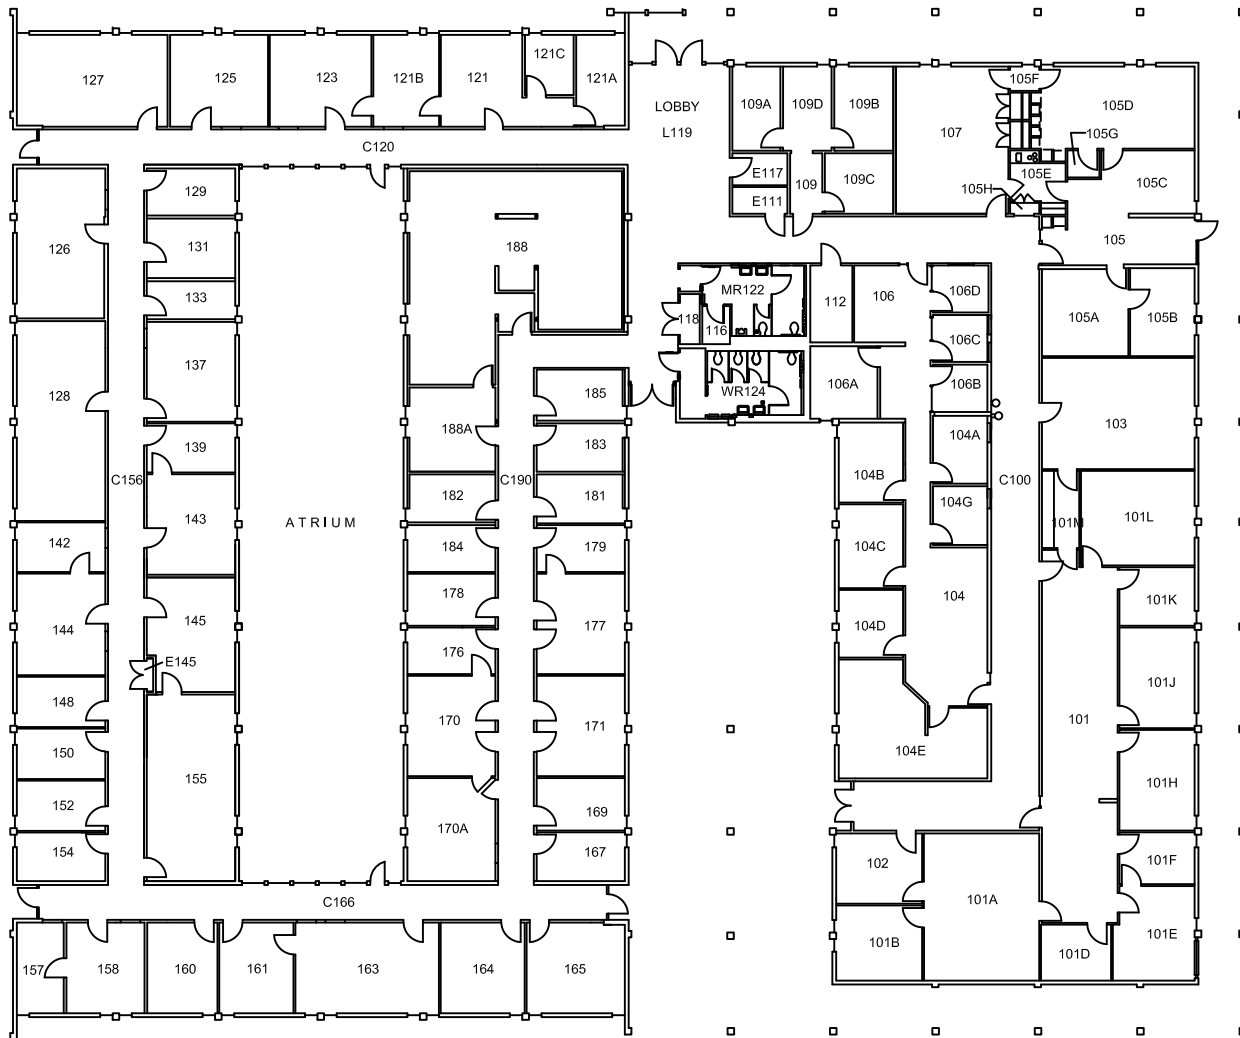

SCALE: 1" = 30'-0"

 

A-1