

Project:

005
Central Plant

Sheet Title:

Floor Plan


File Name:

Permit No:

Drawn by:

A-1

Date: 05/24/19

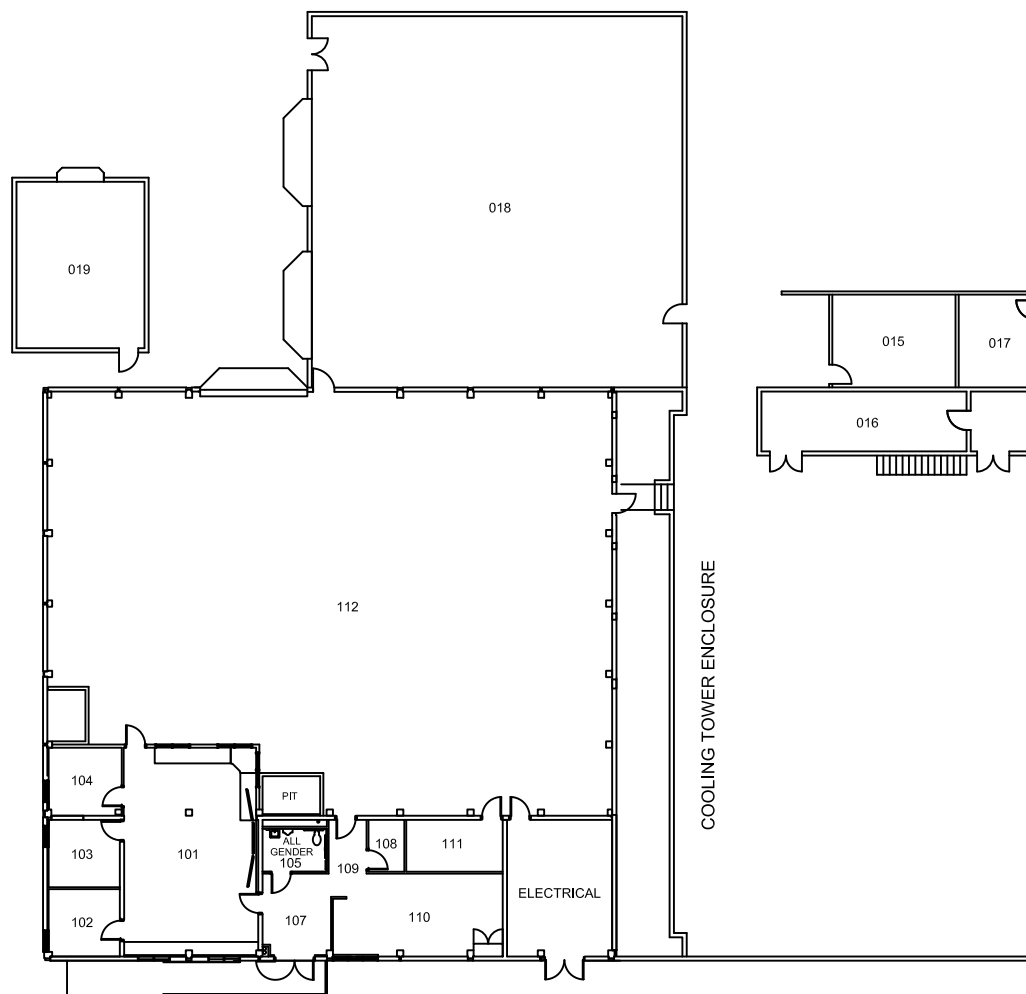

SCALE: 1" = 30'-0"

