

Project:

**10
 Physical
 Education**

Sheet Title:

Floor Plan




File Name:

Permit No:


Drawn by:

A-1

Date: 8/06/18

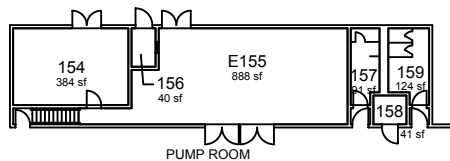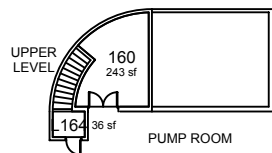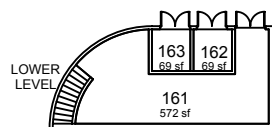

10-A PEA

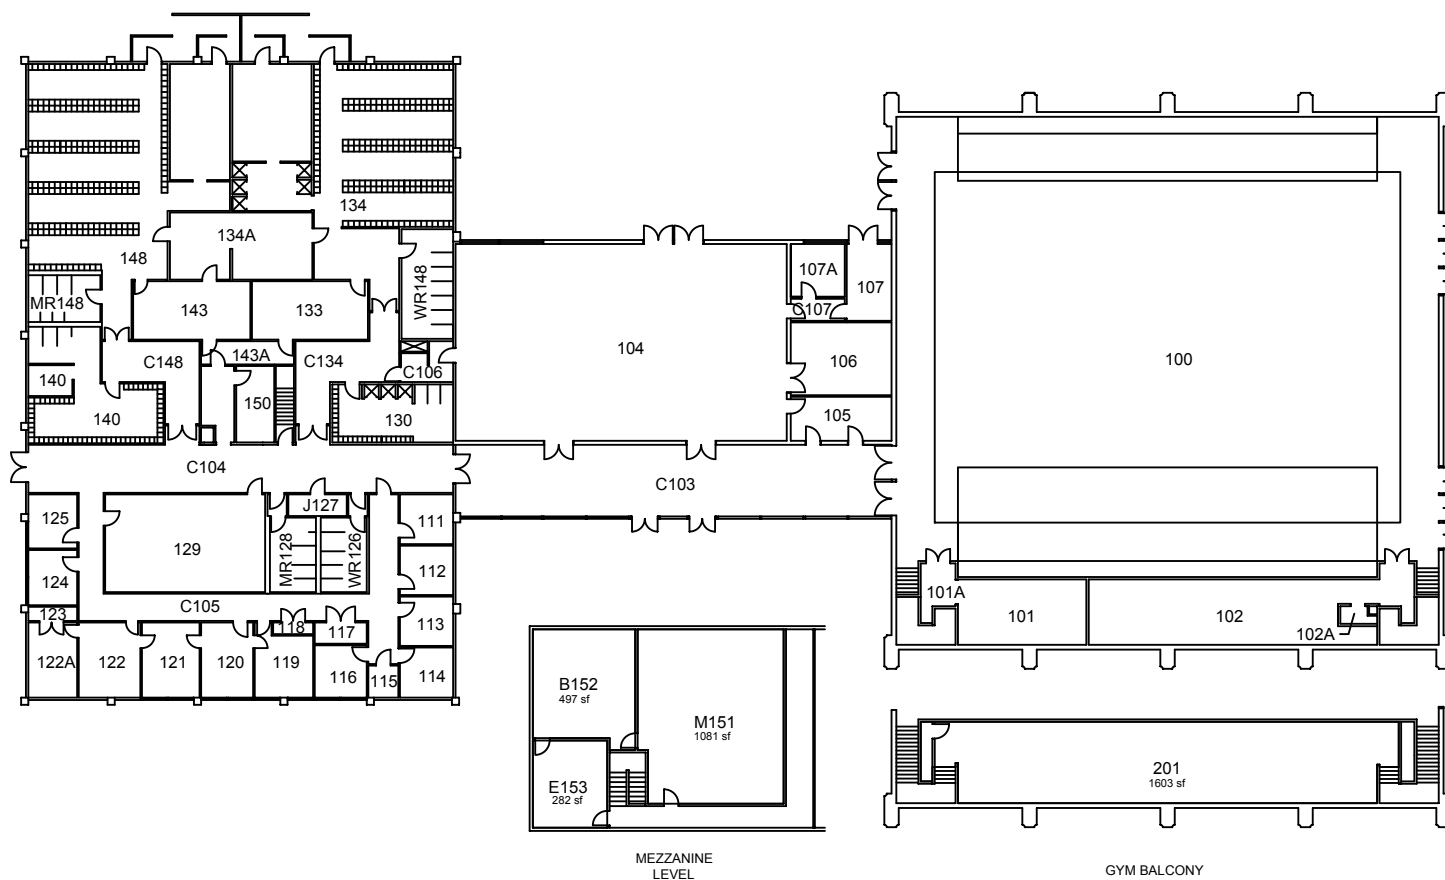

10 PE



SCALE: 1" = 40'-0"



A-1

Date: 8/06/18