

Project:

41/41A  
University  
Enterprises



Sheet Title:

Floor Plan


File Name:

Permit No:

Drawn by:

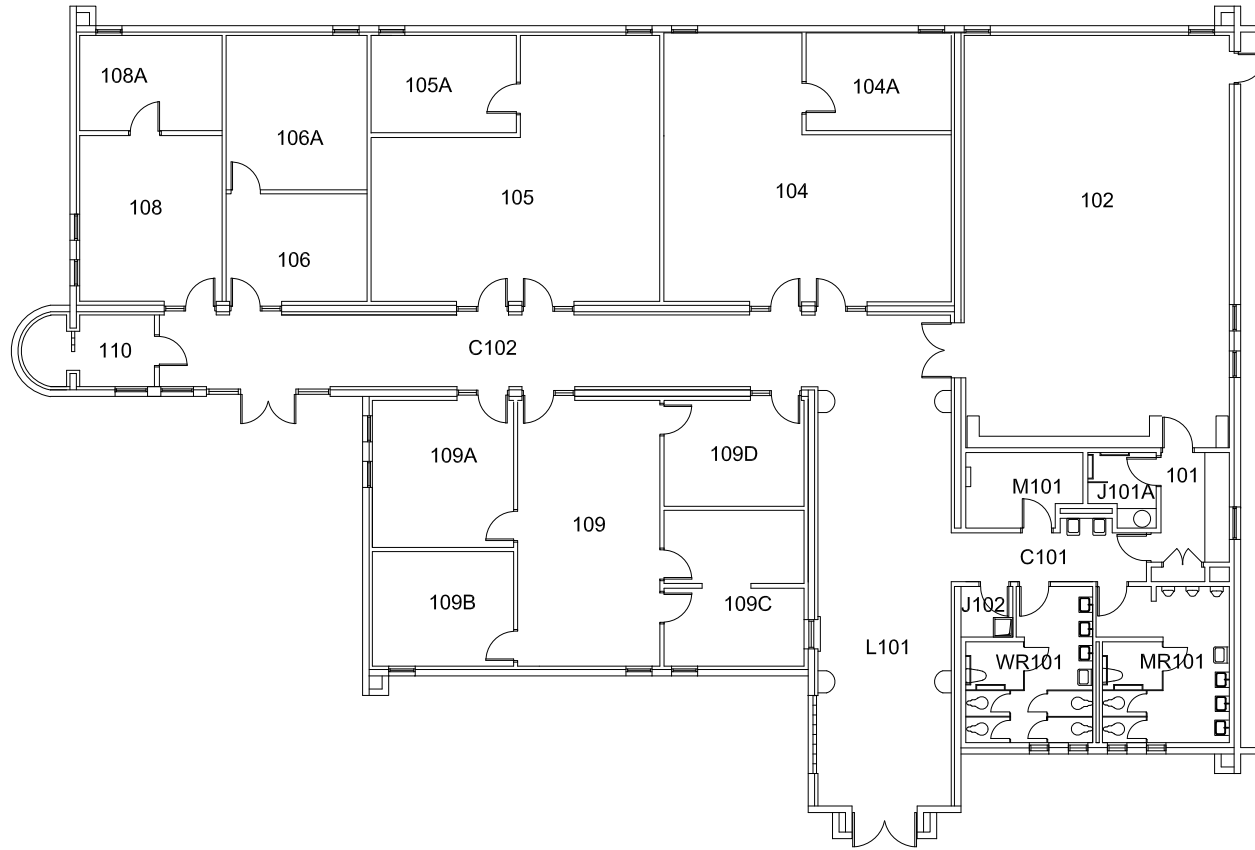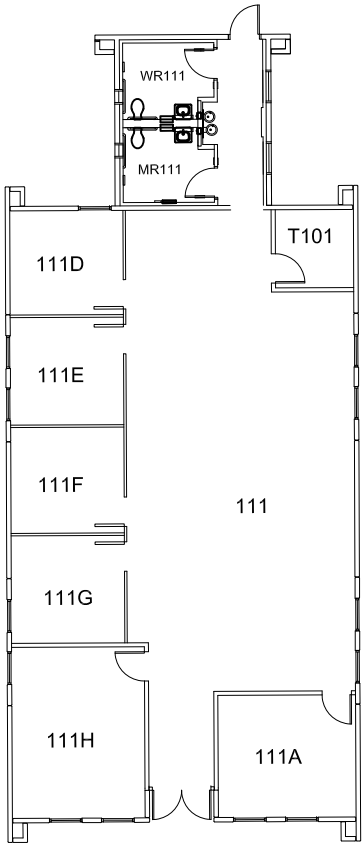

SCALE: 1" = 20'-0"

 

A-1

Date: 10/4/2019