




Project:
04-A
Environmental
Safety

Sheet Title:
Floor Plan


File Name:

Permit No:

Drawn by:

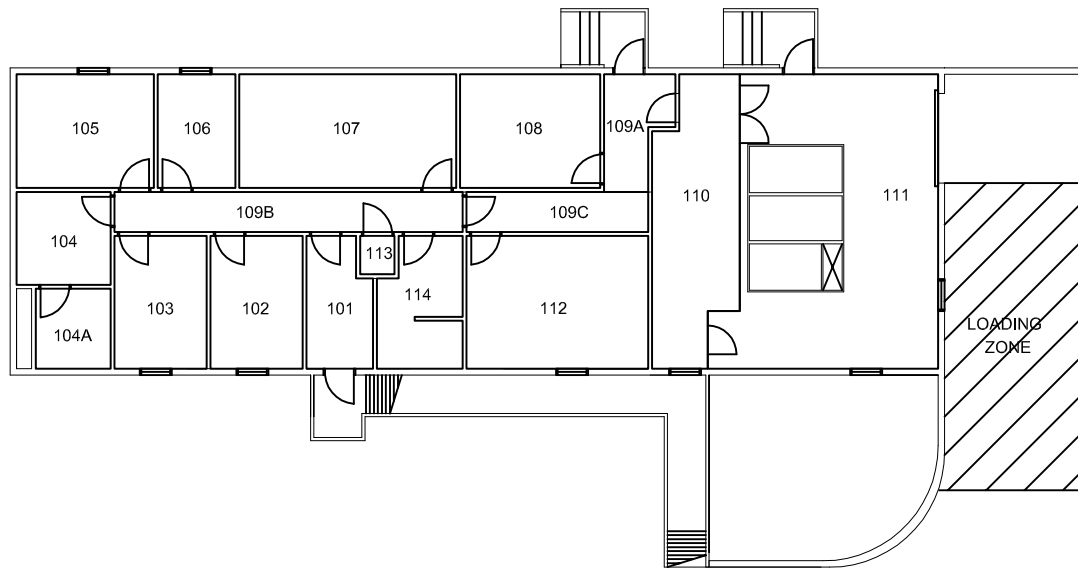

SCALE: 1" = 20'-0"

 

A-1