



Project:

04-B University Public Safety

Sheet Title:


Floor Plan

File Name:

Permit No:

Drawn by:

Date:

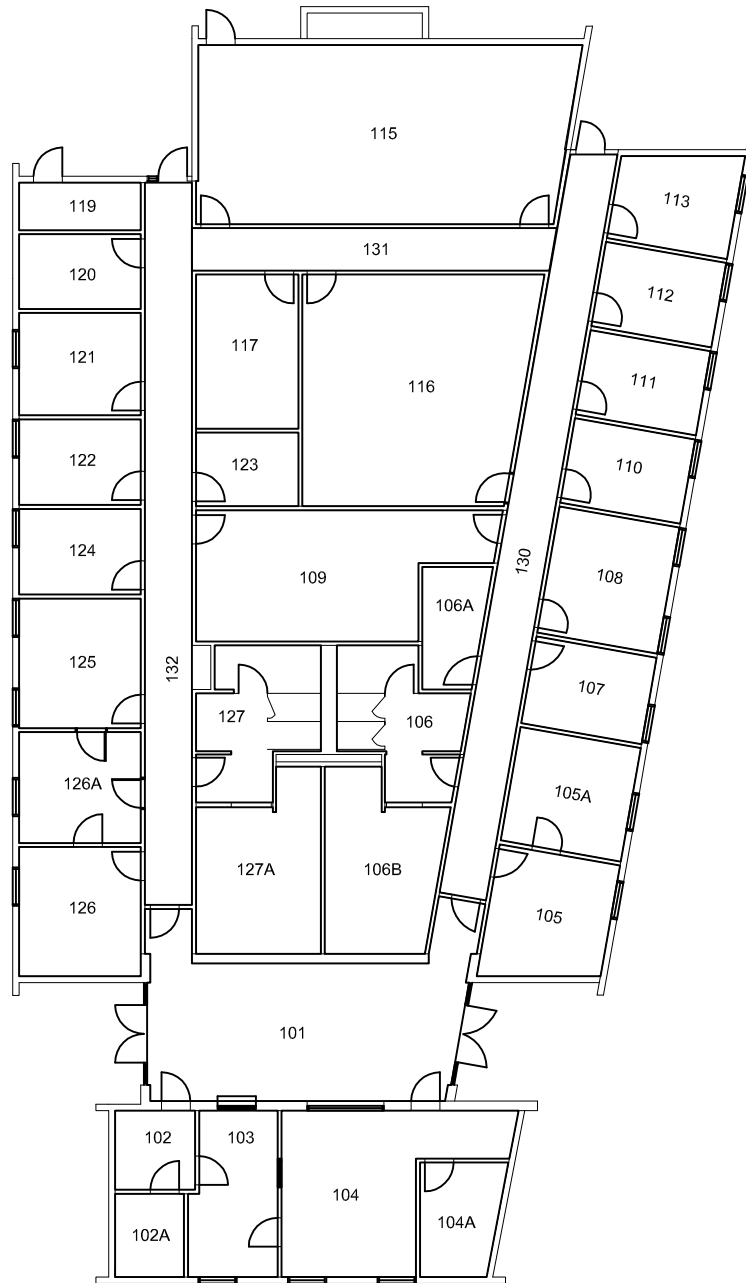

SCALE: 1" = 20'-0"



A-1