



Project:
04-C
Auto Fleet
Services

Sheet Title:
Floor Plan


File Name:

Permit No:

Drawn by:


A-1

Date: 5/11/06

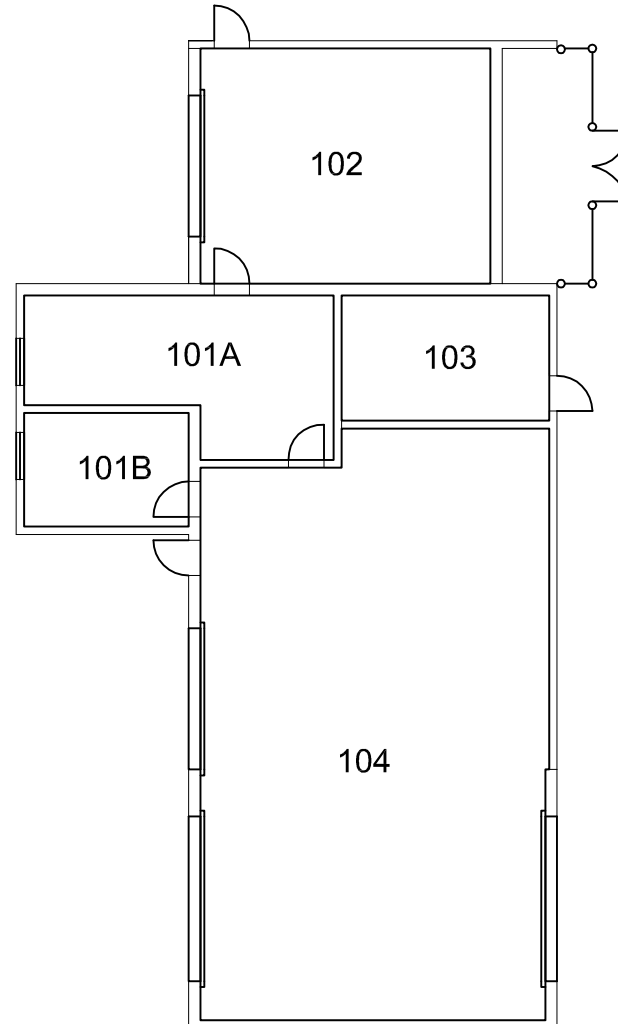

NORTH

SCALE: 1/16" = 1'-0"

 

0 4' 8' 16' 32'