



Project:
**04-D
Plant / Central
Warehouse**

Sheet Title:
Floor Plan


File Name:

Permit No:

Drawn by:

A-1

Date: 5/11/06

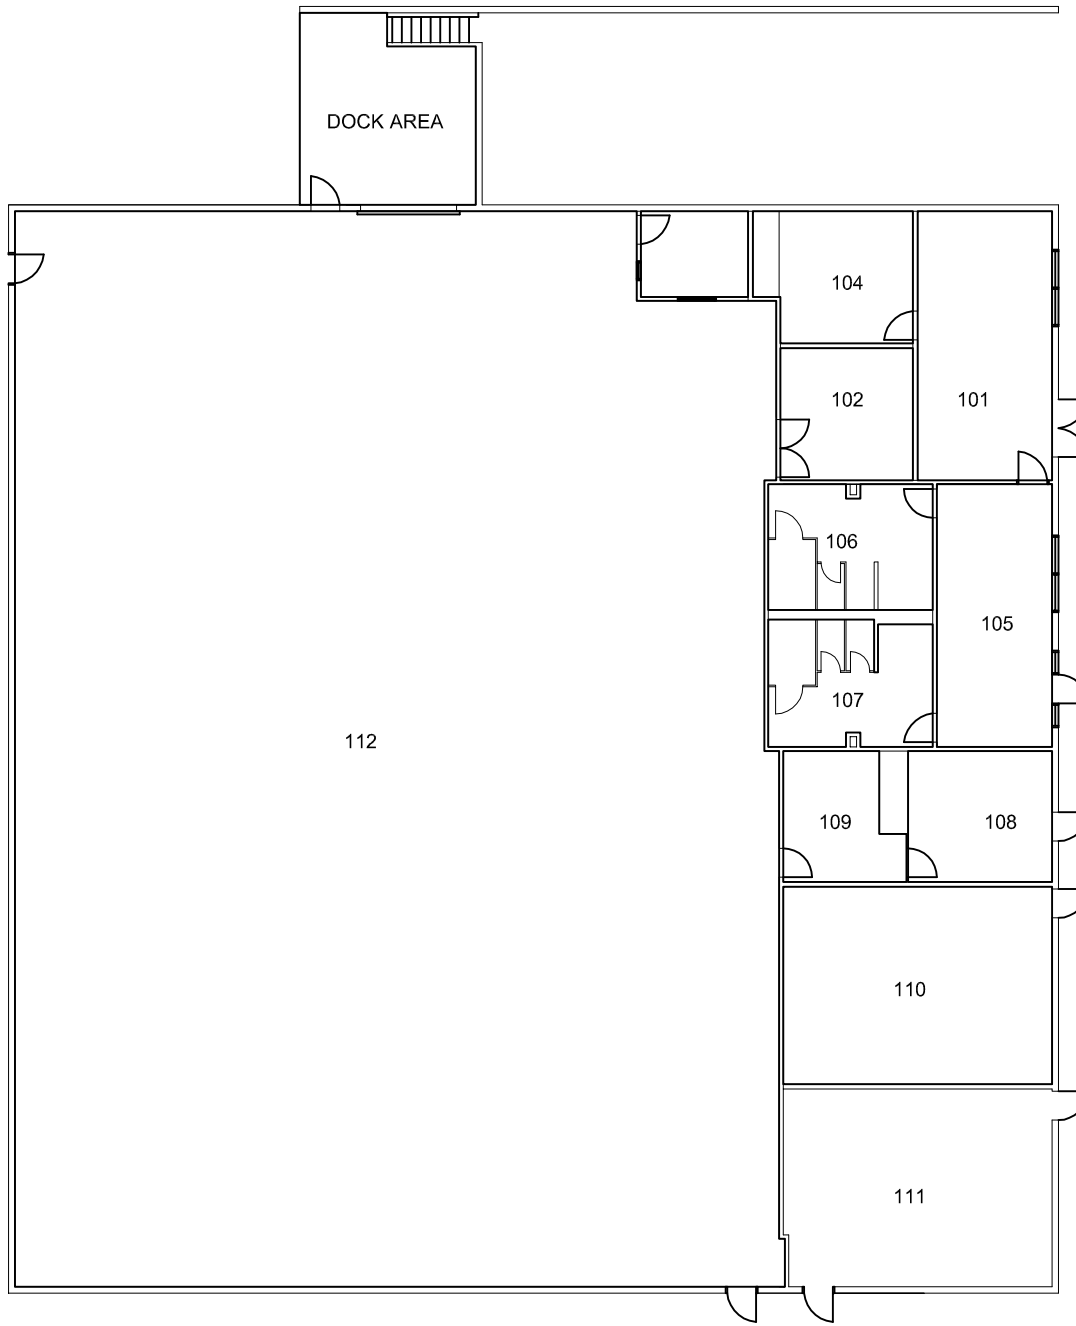

NORTH

SCALE: 1" = 20'-0"

