

Project:
Campus Map

Sheet Title:
Site Plan

Revision: _____ Date _____

Plan Review: _____ Date _____

Building Official: _____

Facilities Svc's: _____

Other: _____


Other: _____

Other: _____

File Name: _____

Permit No: _____

Drawn by: _____

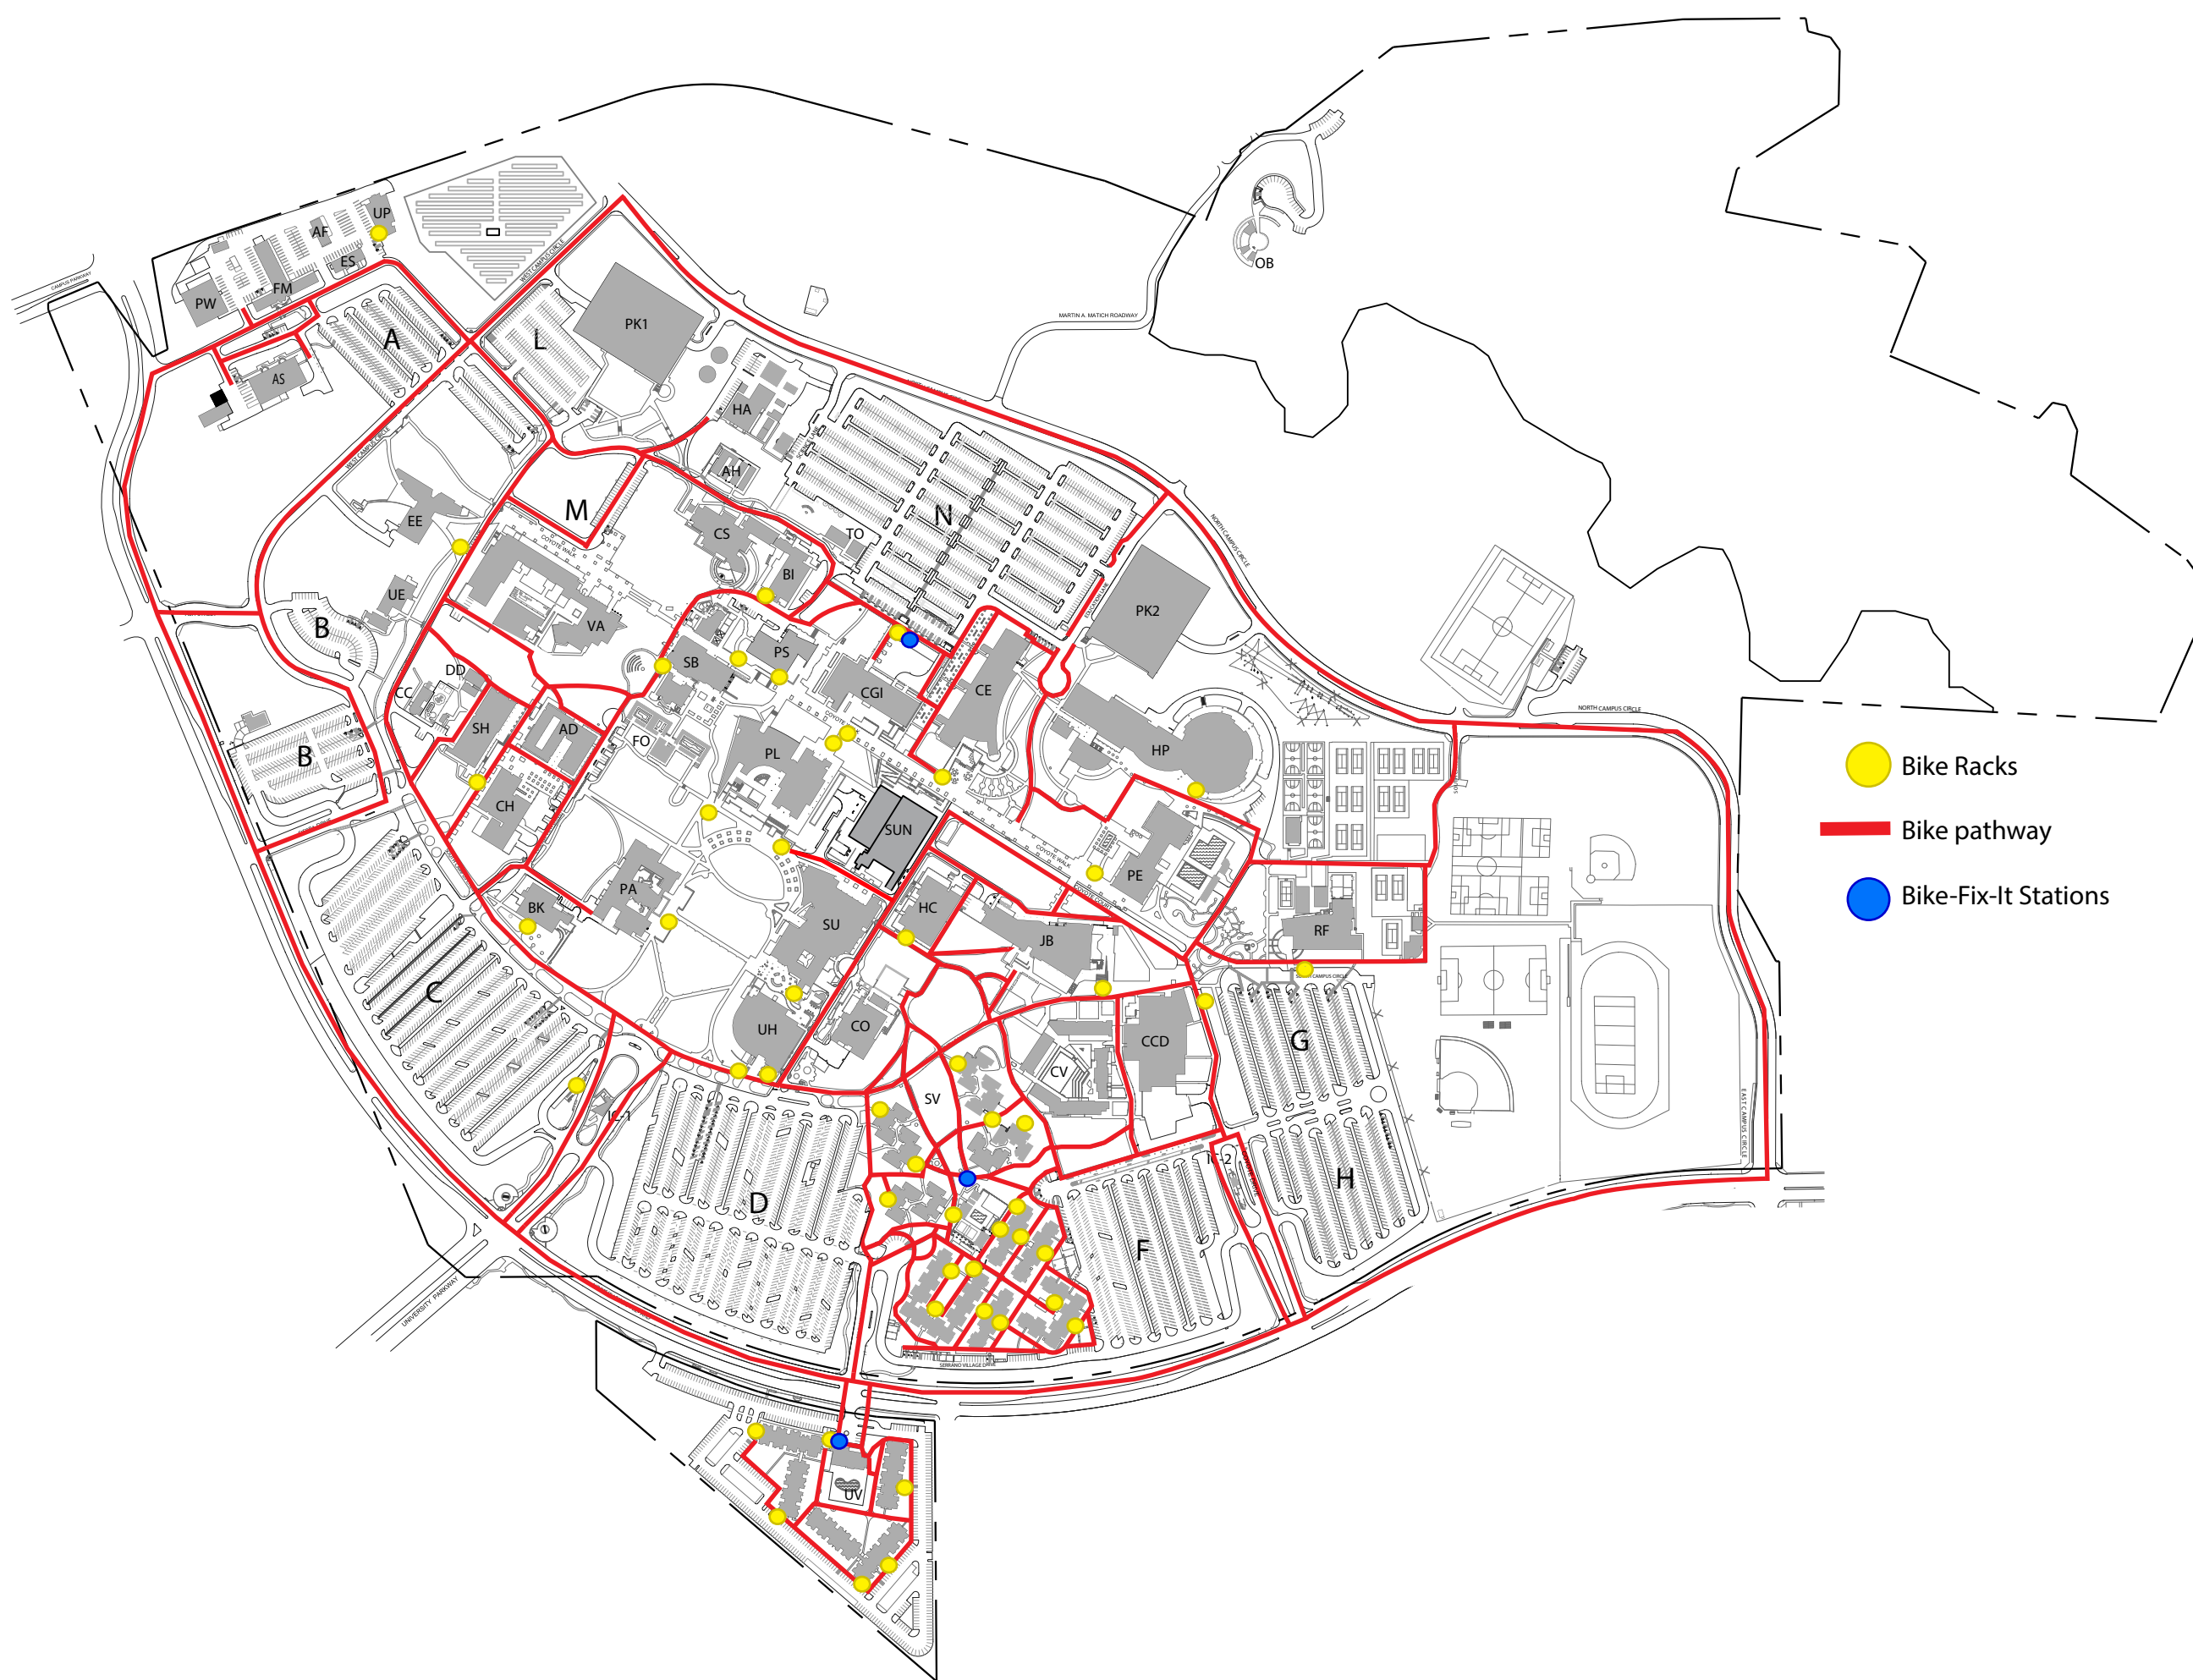

- Bike Racks
- Bike pathway
- Bike-Fix-It Stations