

Project:

212
Temporary
Classrooms


Sheet Title:

Floor Plan

File Name:

Permit No:

Drawn by:

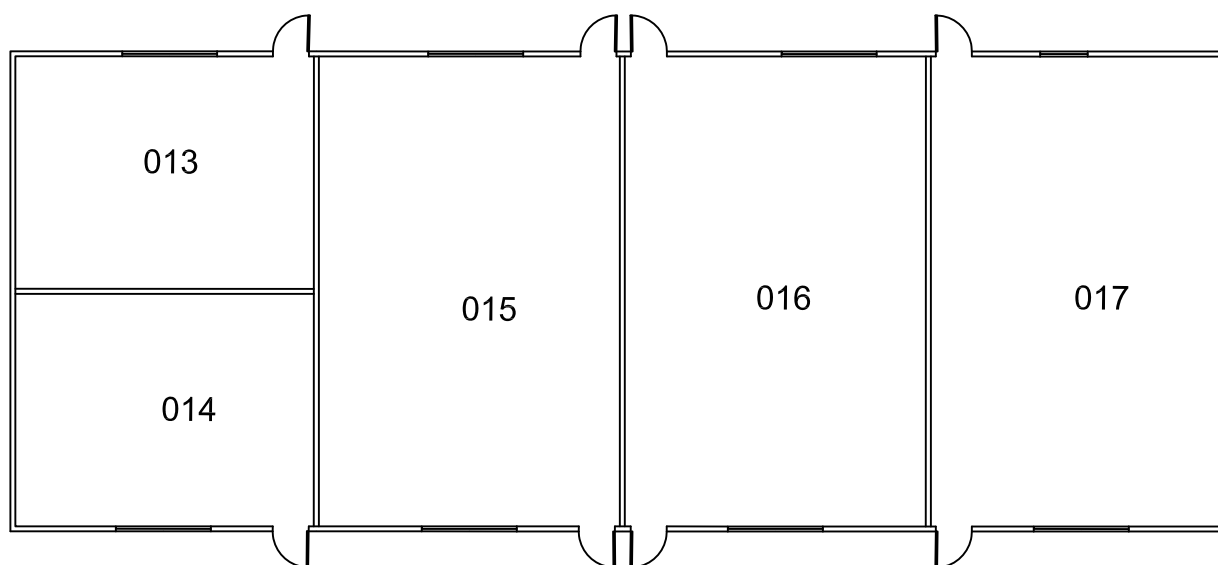

TC-212

SCALE: 1/16" = 1'-0"



NORTH

A-6

Date: 5/2/06