

Project:  
**Campus Map**

Sheet Title:  
**Site Plan**

Revision: \_\_\_\_\_ Date \_\_\_\_\_

Plan Review: \_\_\_\_\_ Date \_\_\_\_\_

Building Official: \_\_\_\_\_

Facilities Svc's: \_\_\_\_\_

Other: \_\_\_\_\_


Other: \_\_\_\_\_

Other: \_\_\_\_\_

File Name: \_\_\_\_\_

Permit No: \_\_\_\_\_

Drawn by: \_\_\_\_\_

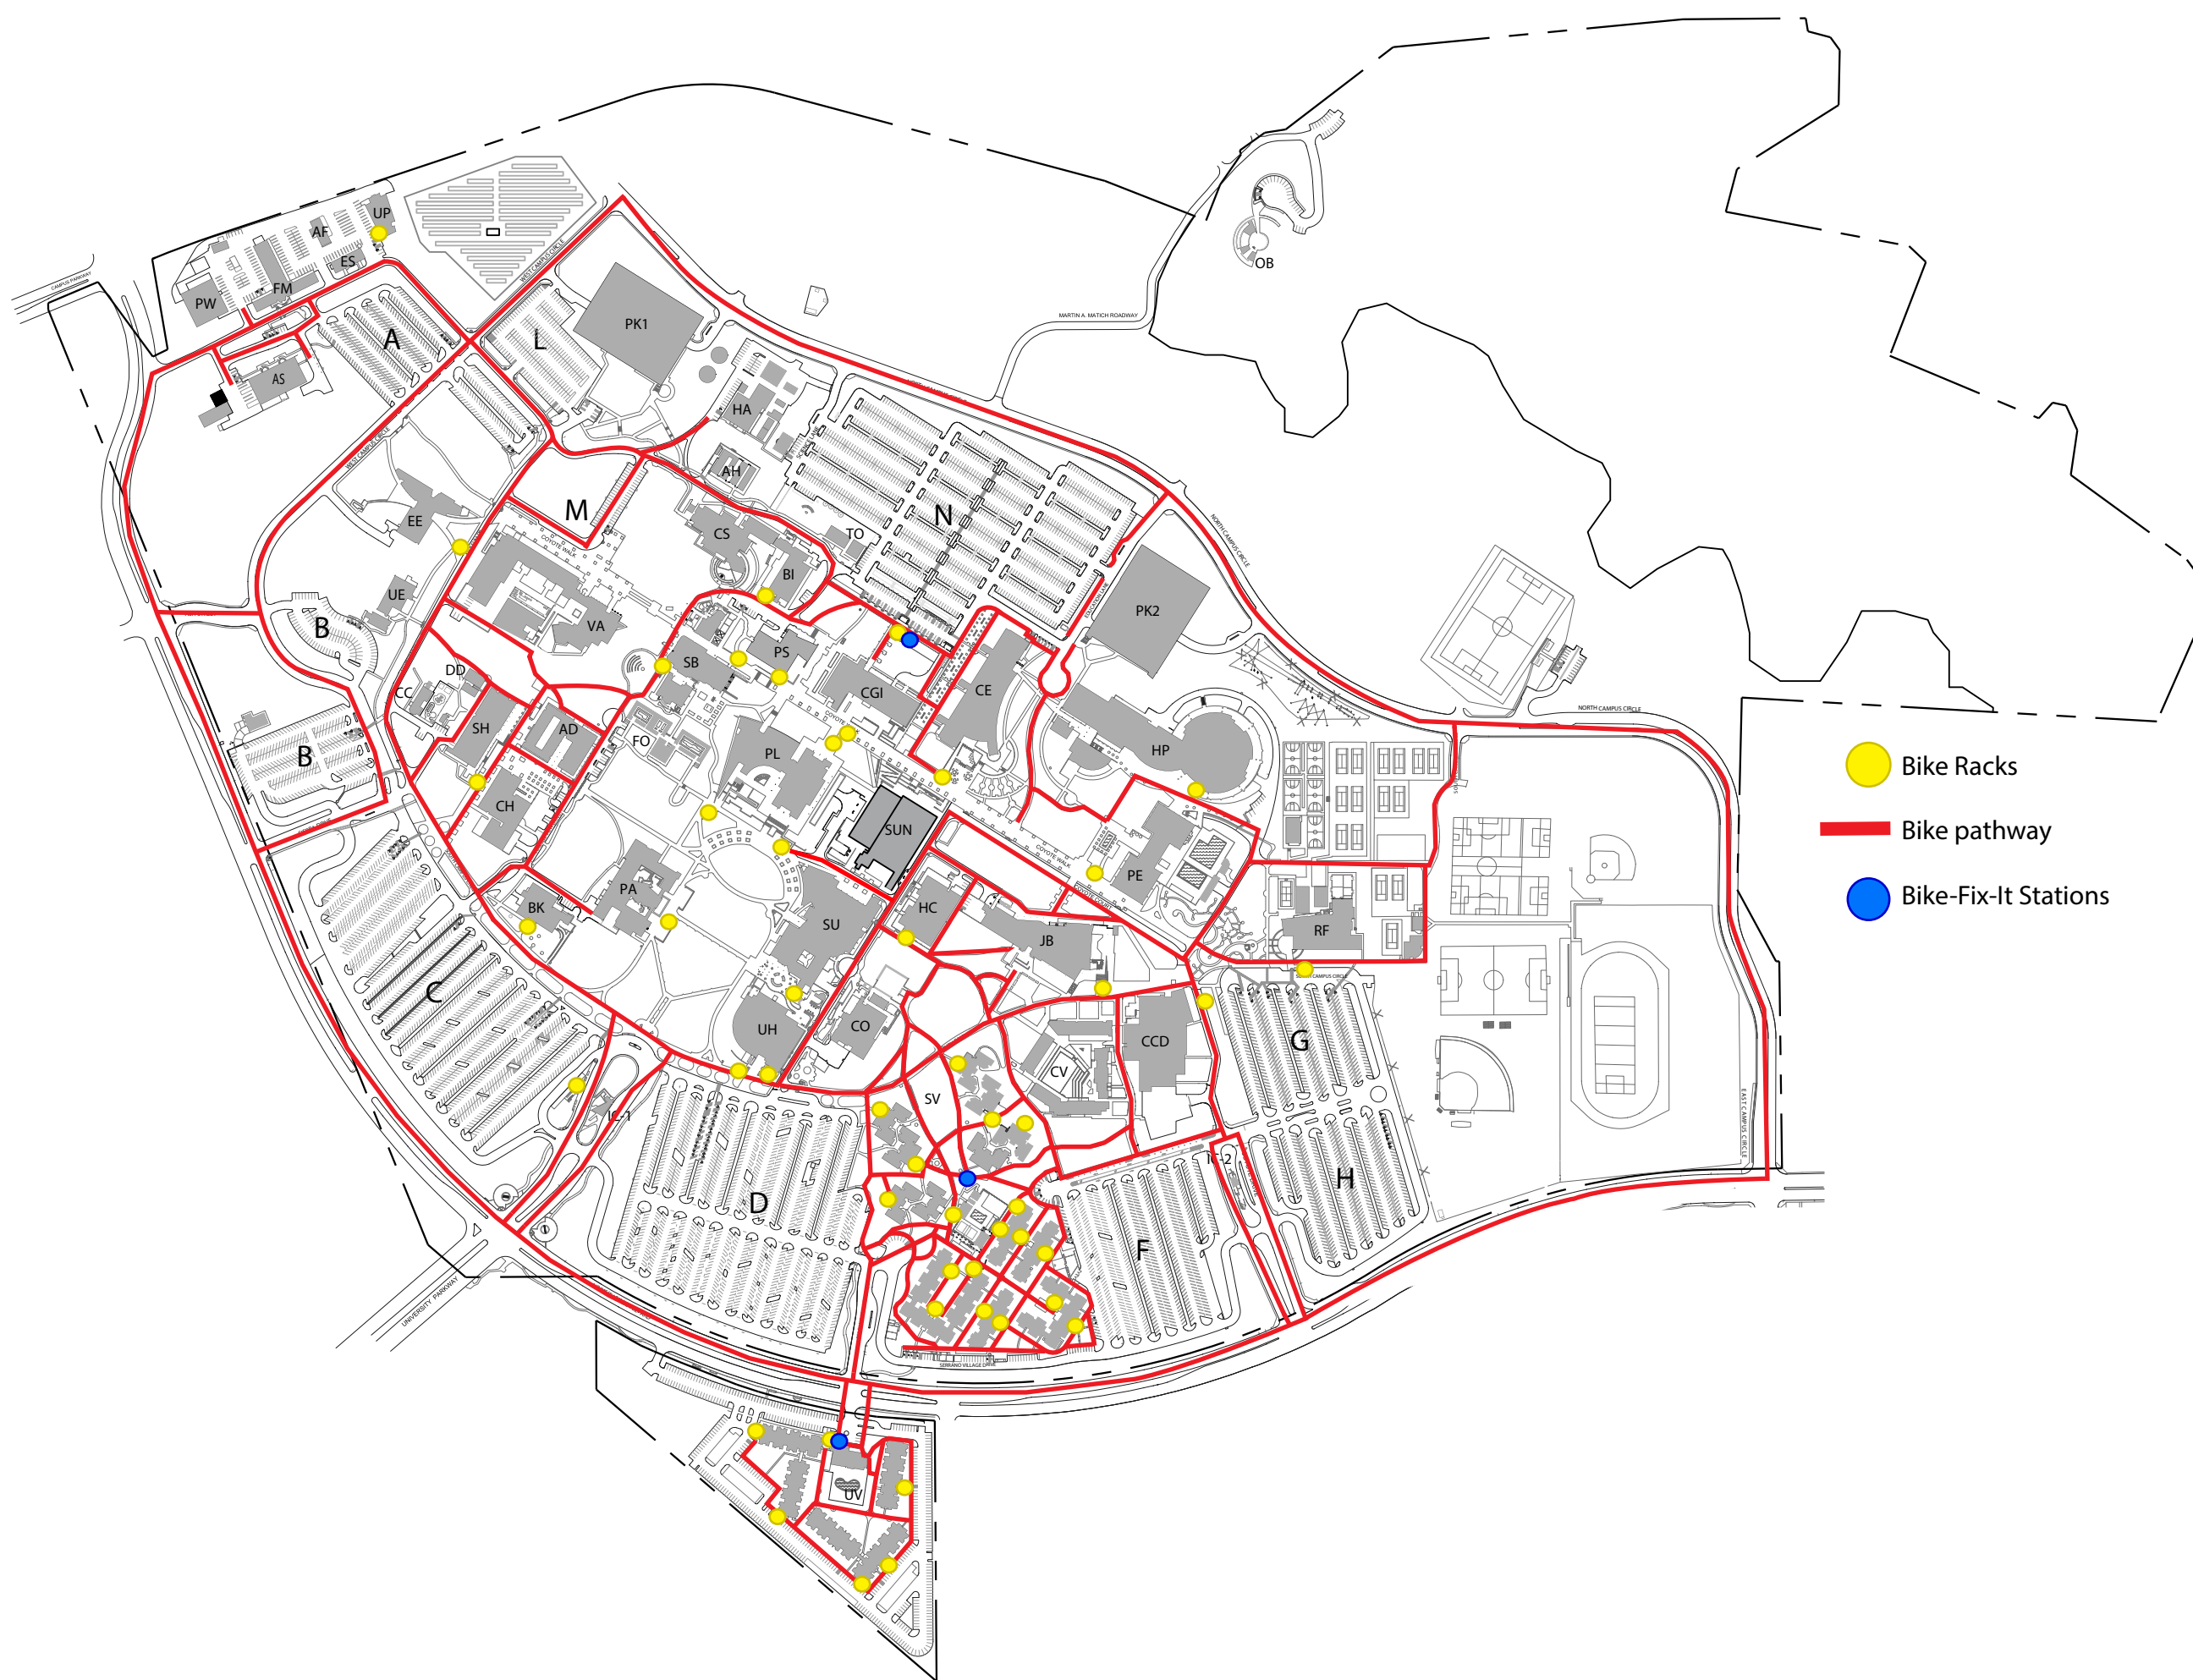

- Bike Racks
- Bike pathway
- Bike-Fix-It Stations