

Project:

24
Children's
Center


Sheet Title:

Floor Plan


File Name:

Permit No:

Drawn by:

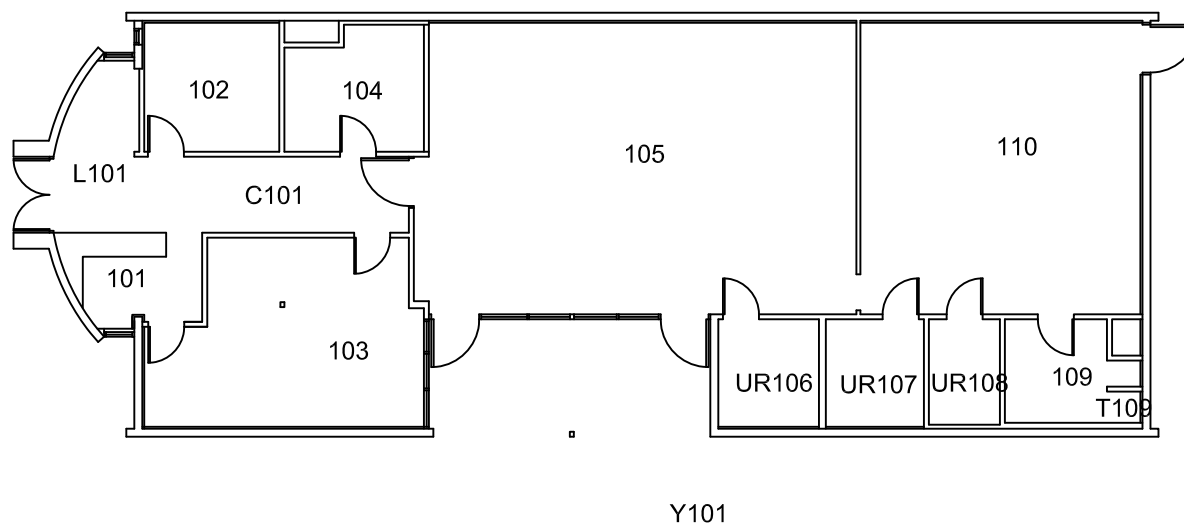

SCALE: 1/16" = 1'-0"

 

A-1

Date: 5/21/12