


Project:  
**003**  
Chaparral Hall

Sheet Title:  
**Floor Plan**


File Name:

Permit No:

Drawn by:

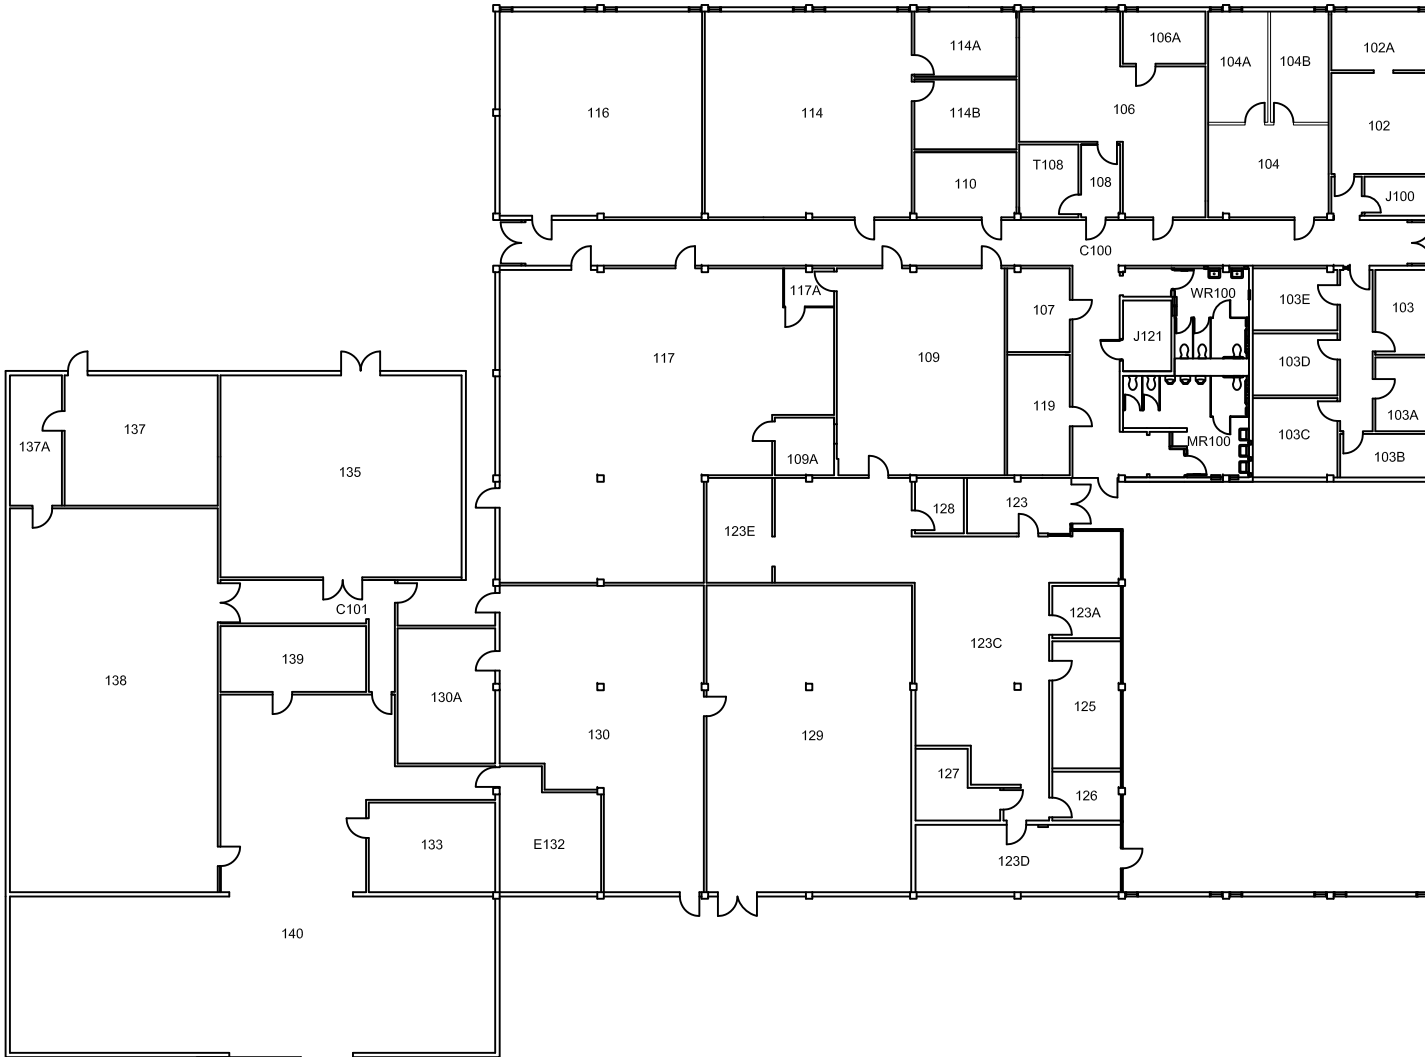

SCALE: 1" = 30'-0"

 

**A-1**

Date: 8/18/14