

Project:

30
Yasuda Center
for Extended
Learning


Sheet Title:

Floor Plan

File Name:

Permit No:

Drawn by:

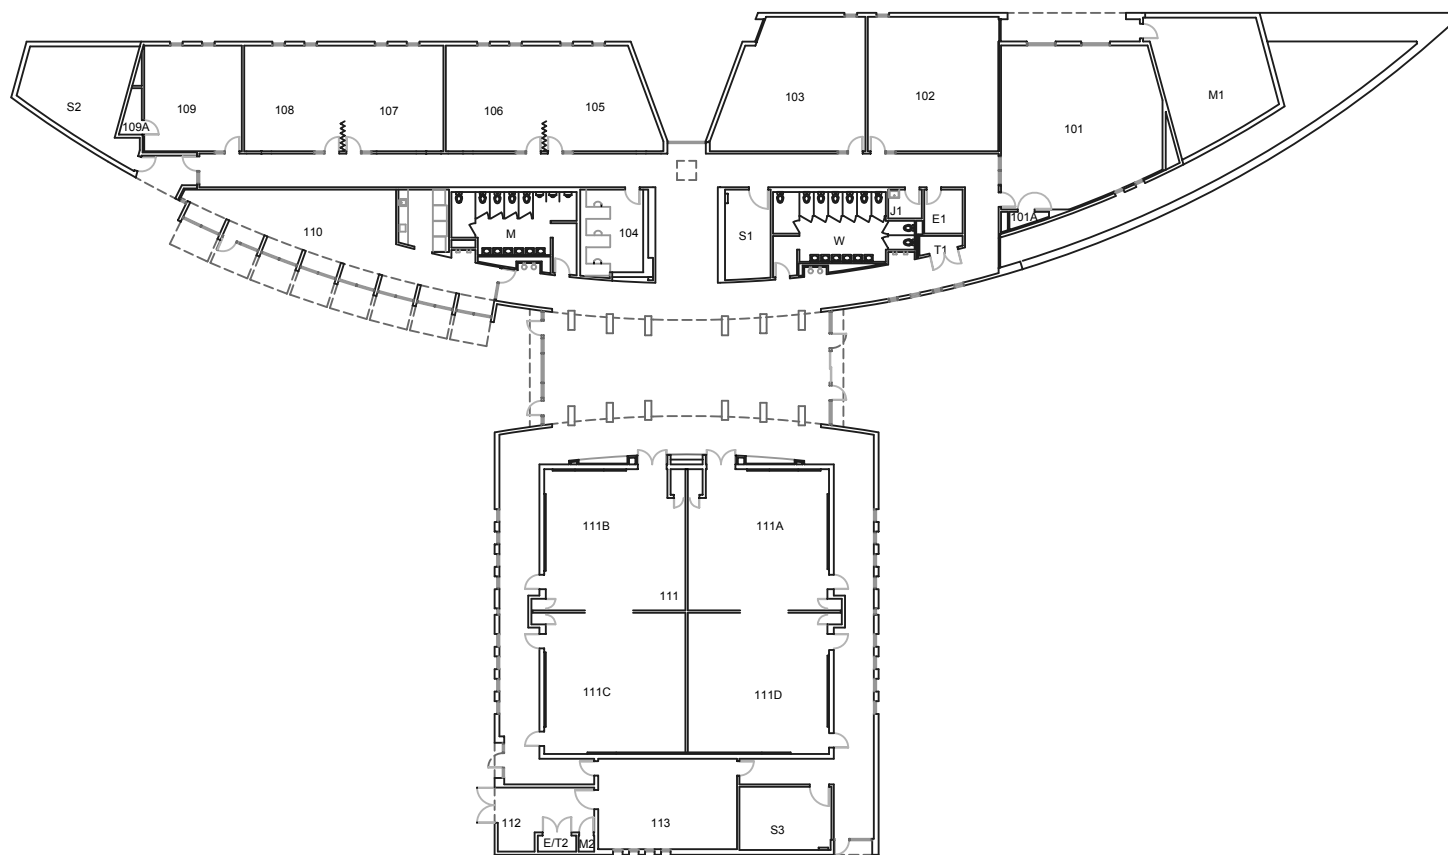

SCALE: 1" = 40'-0"



A-1

Date: 5/23/06