

Project:

**04
 Facilities
 Management**

Sheet Title:


Floor Plan

File Name:


Permit No:

Drawn by:

Date: 12/19/16

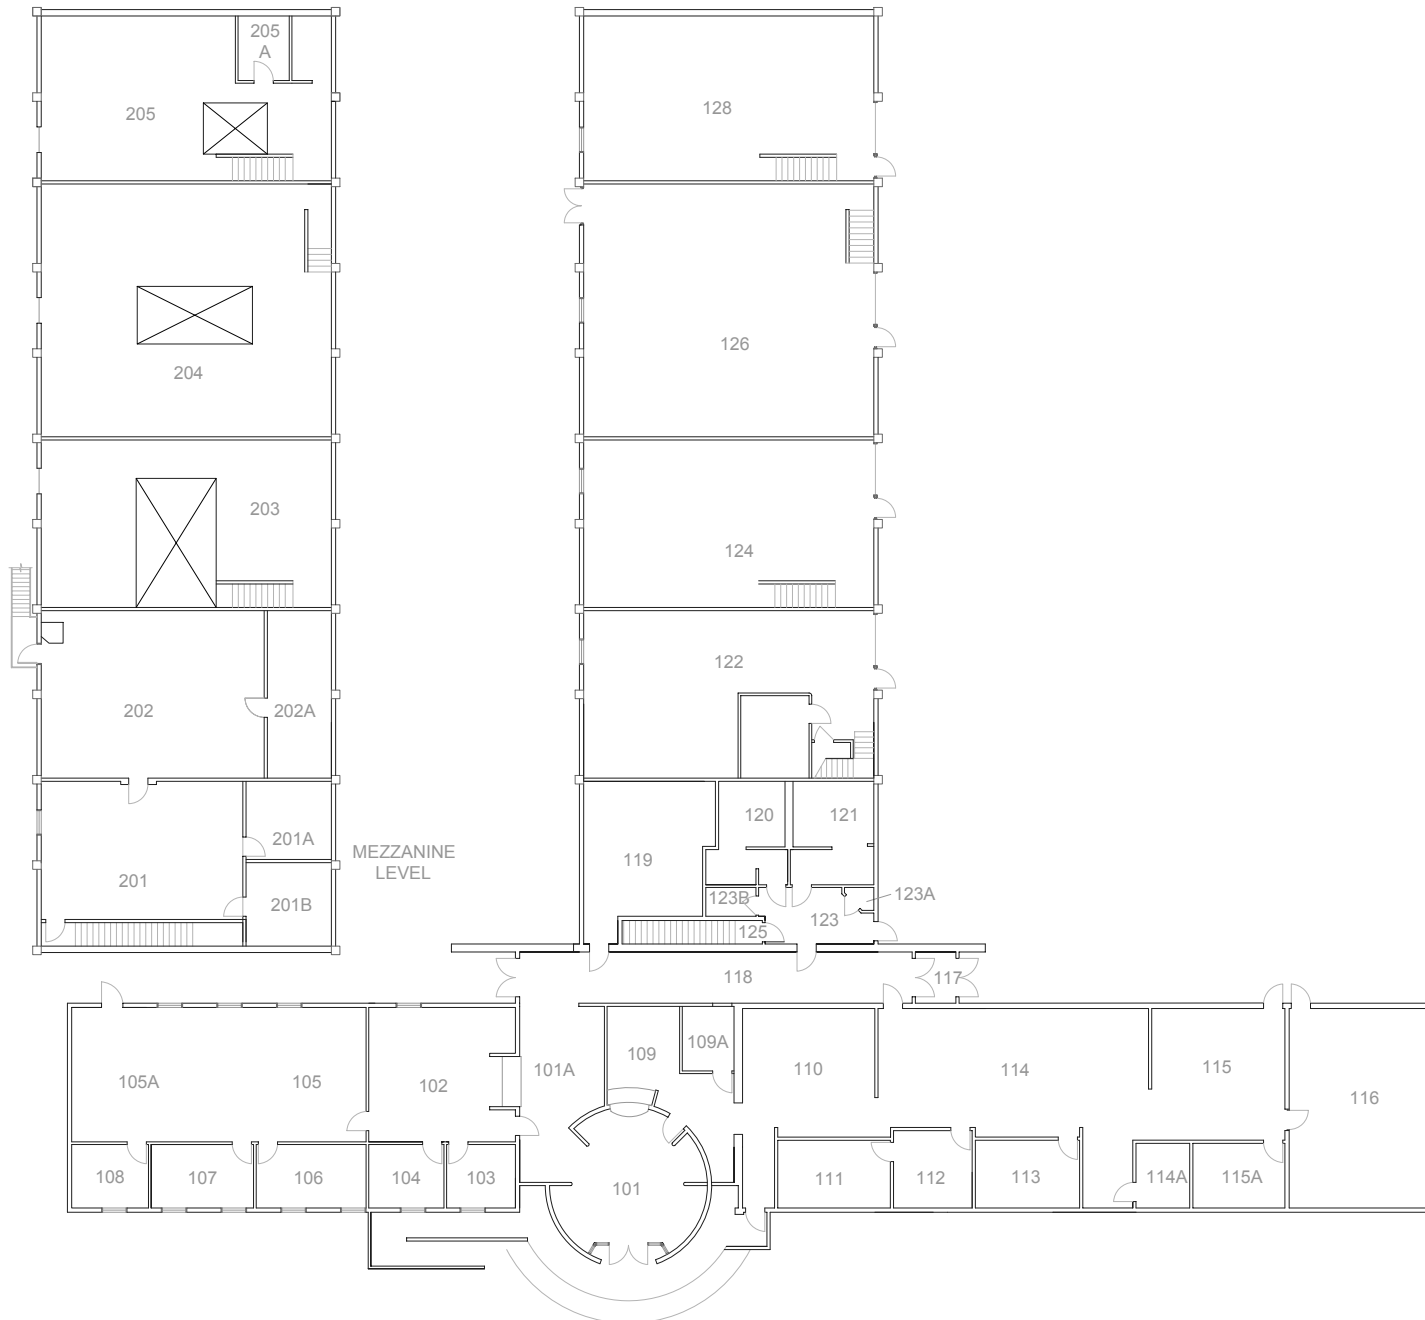

SCALE: 1" = 30'-0"

 

A-1