

Project:

21/42
**Health Center &
Psychological
Counseling
Center**

Sheet Title:

Floor Plan


File Name:

Permit No:

Drawn by:

A-1

Date: 10/26/10

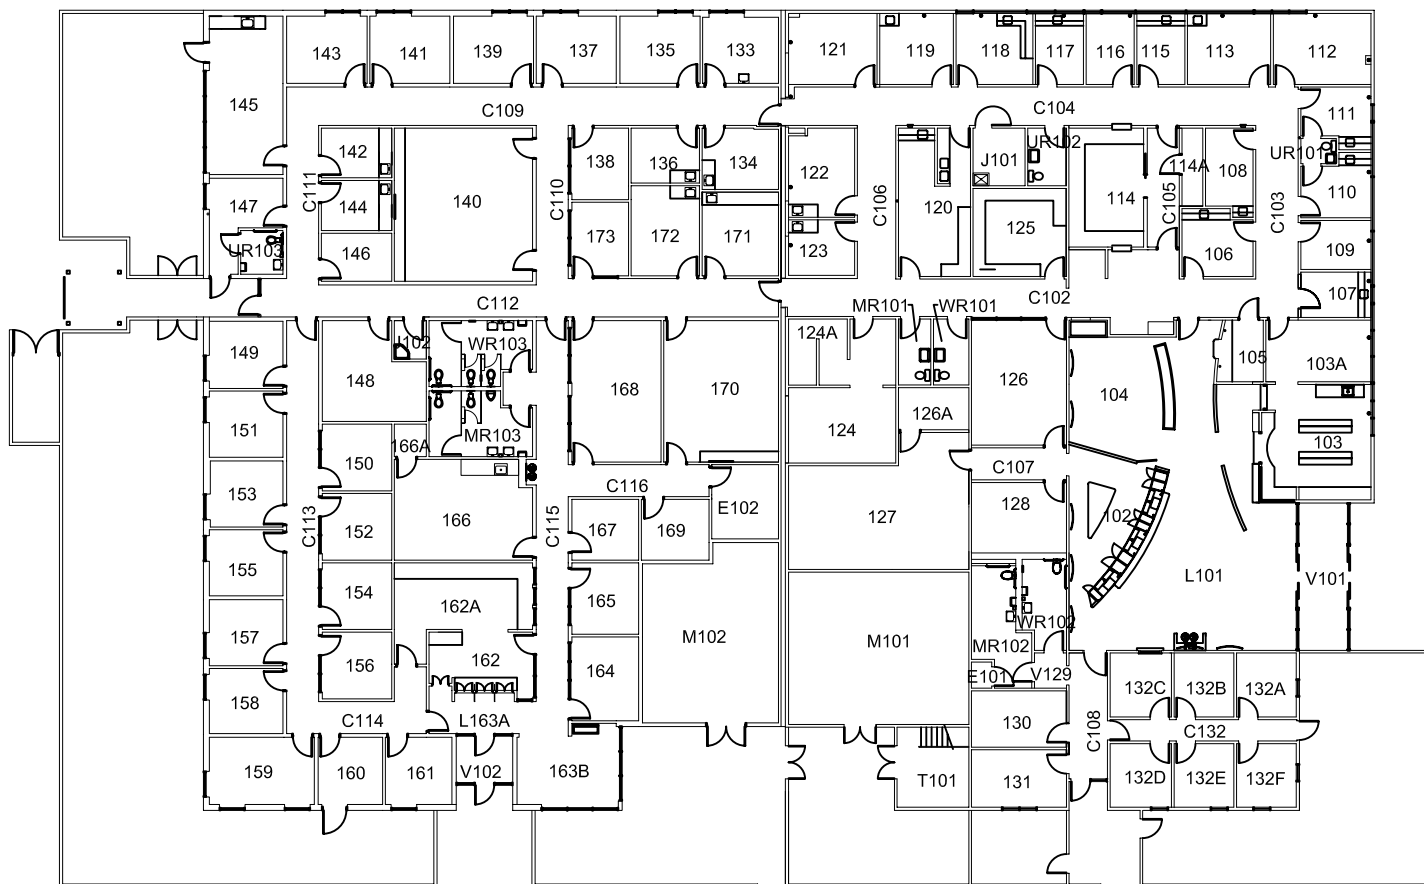

SCALE: 1"= 30'-0"

