

Project:

47
Information
Services
Building No. 1

Sheet Title:

Floor Plan


File Name:

Permit No:

Drawn by:

A-1

Date: 7/19/12

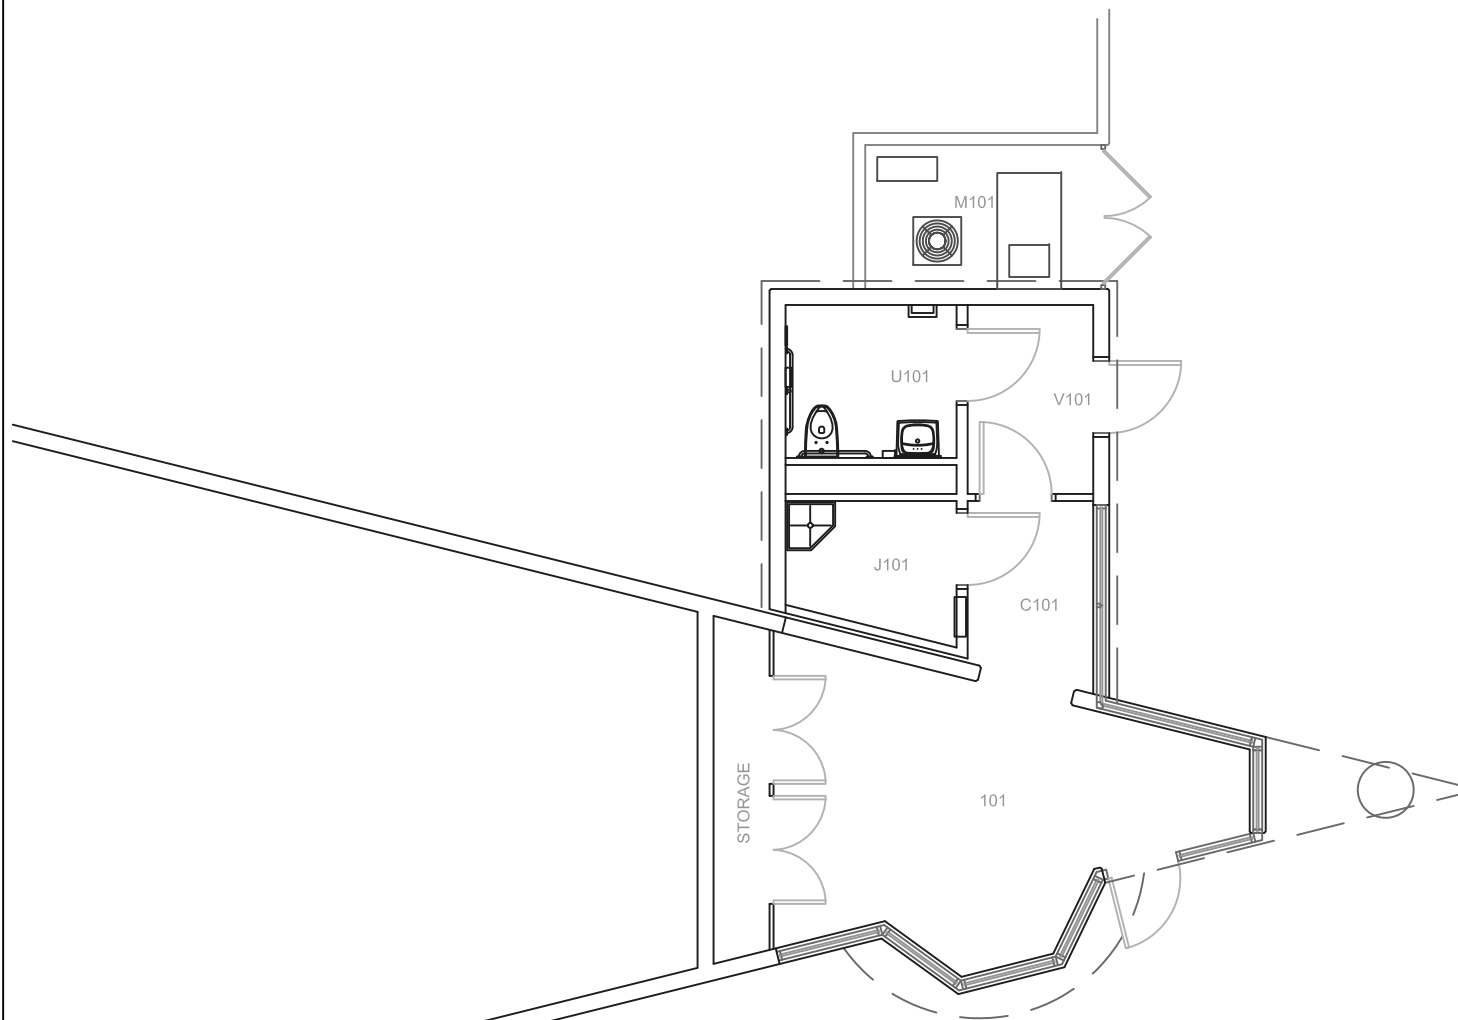

NORTH

SCALE: 1/8" = 1'-0"