



Project:

51
Information
Services
Building No. 2

Sheet Title:

Floor Plan


File Name:

Permit No:

Drawn by:

A-1

Date: 5/23/06

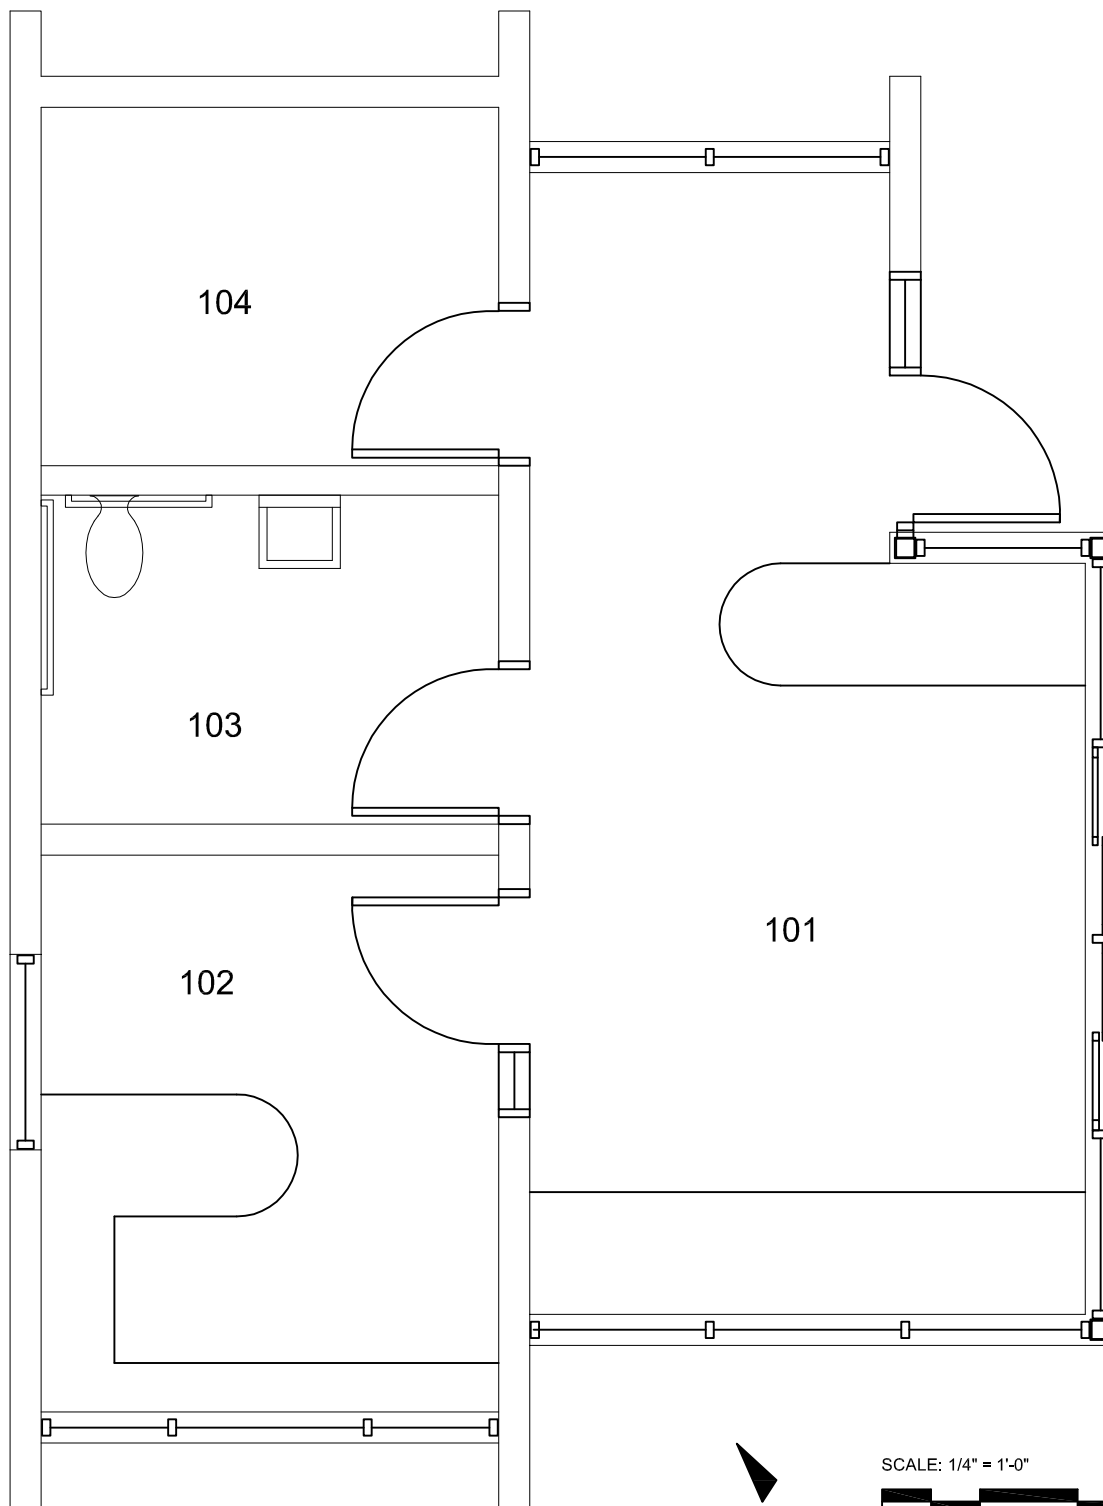

SCALE: 1/4" = 1'-0"

