

Project:

02

Sierra Hall

Sheet Title:

Floor Plan


File Name:

Permit No:

Drawn by:

A-1

Date: 7/20/17

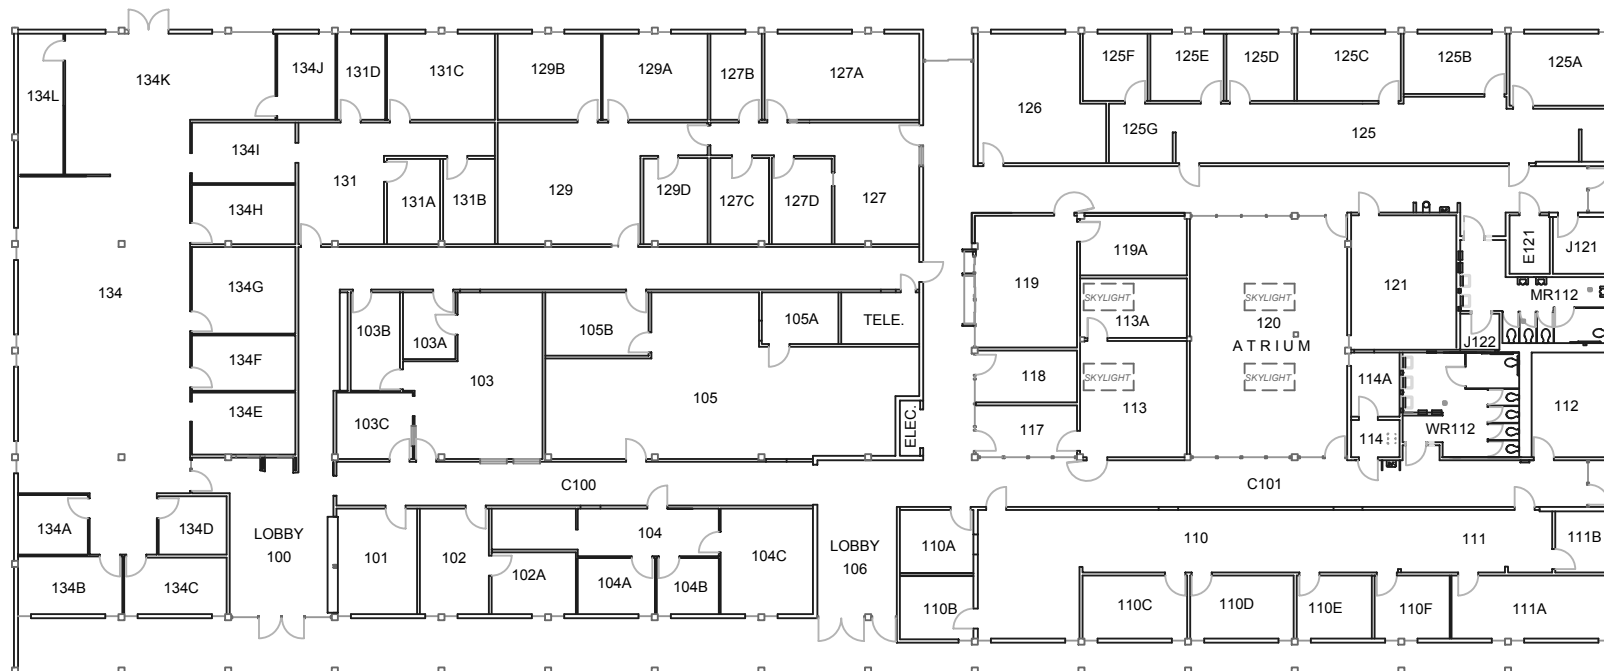

SCALE: 1" = 30'-0"

