



Project:

301
Temporary
Offices


Sheet Title:

Floor Plan

File Name:

Permit No:

Drawn by:

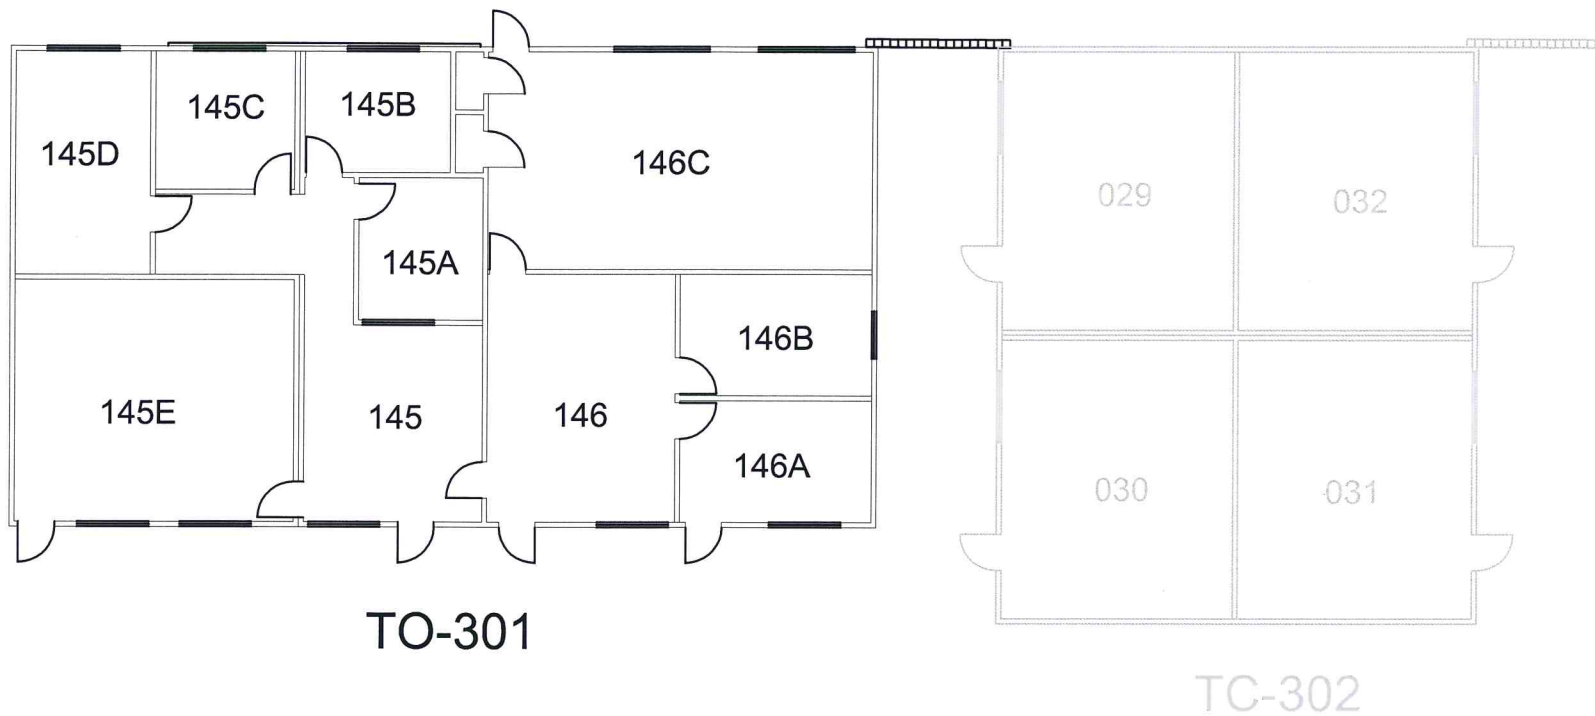

TO-301

TC-302

A-1