

Project:

28
Jack H. Brown
Hall

Sheet Title:

First Floor


File Name:

Permit No:


Drawn by:

A-1

Date: 12/19/16

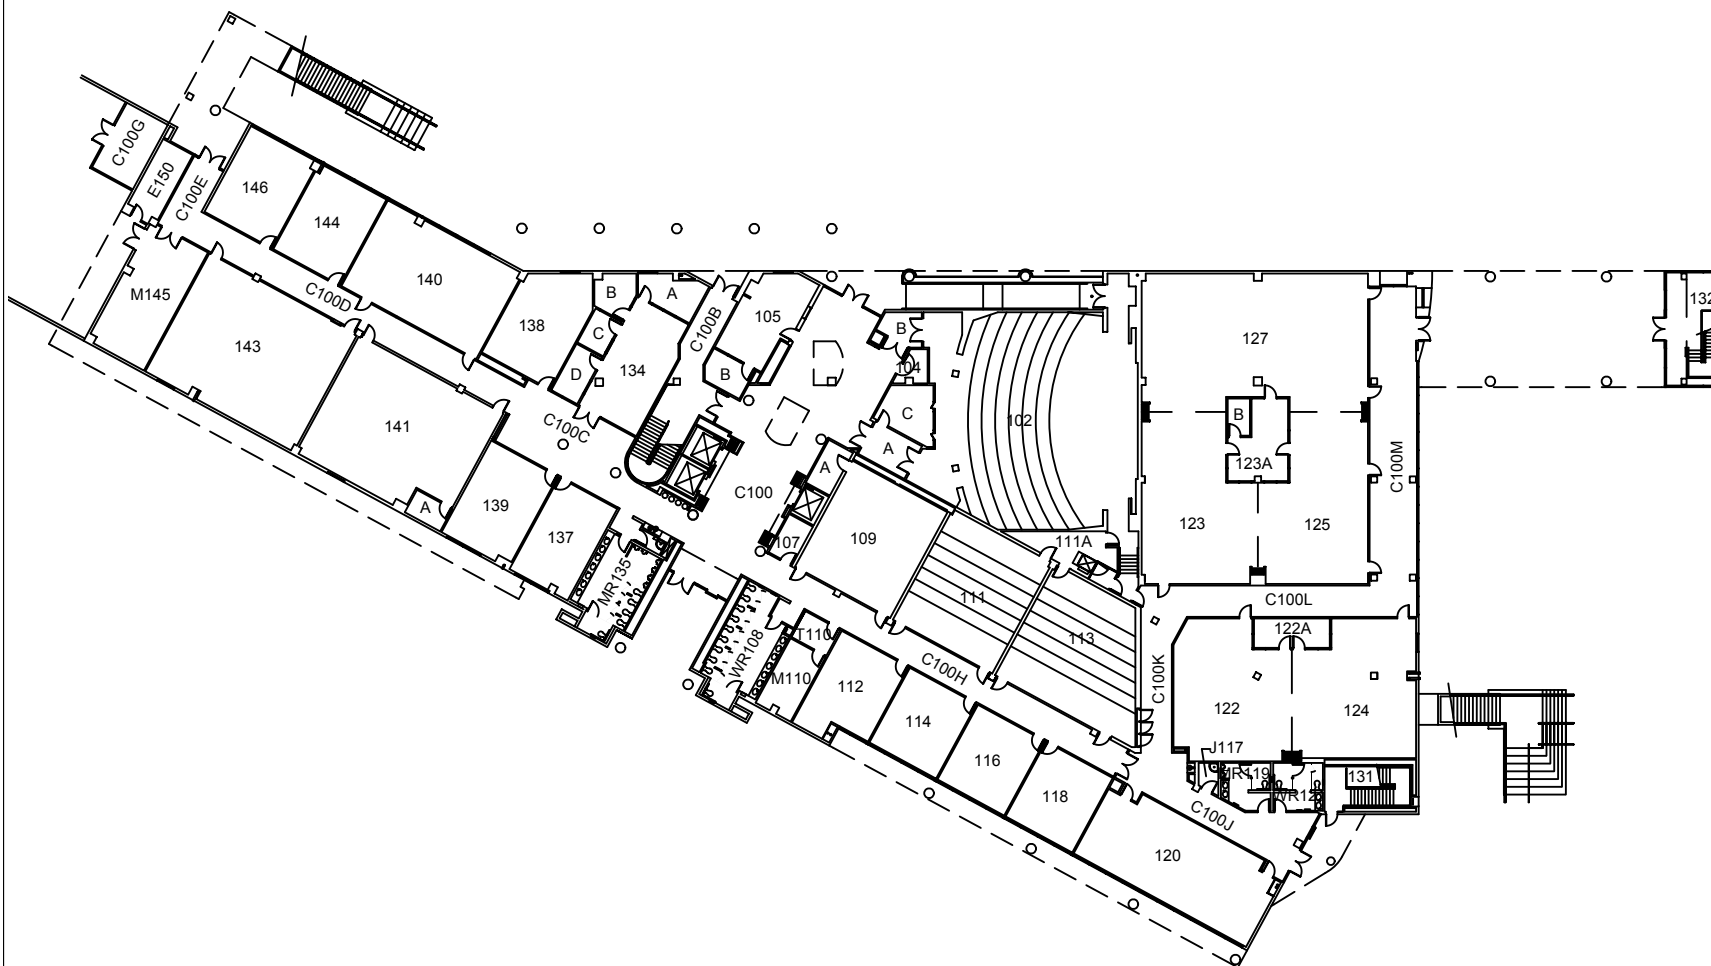

SCALE: 1" = 50'-0"

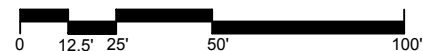

Project:

28 Jack H. Brown Hall

Sheet Title:

Second Floor


revised: 05/16/2006 M.M.

File Name:


Permit No:

Drawn by:

Date: 2/1/12

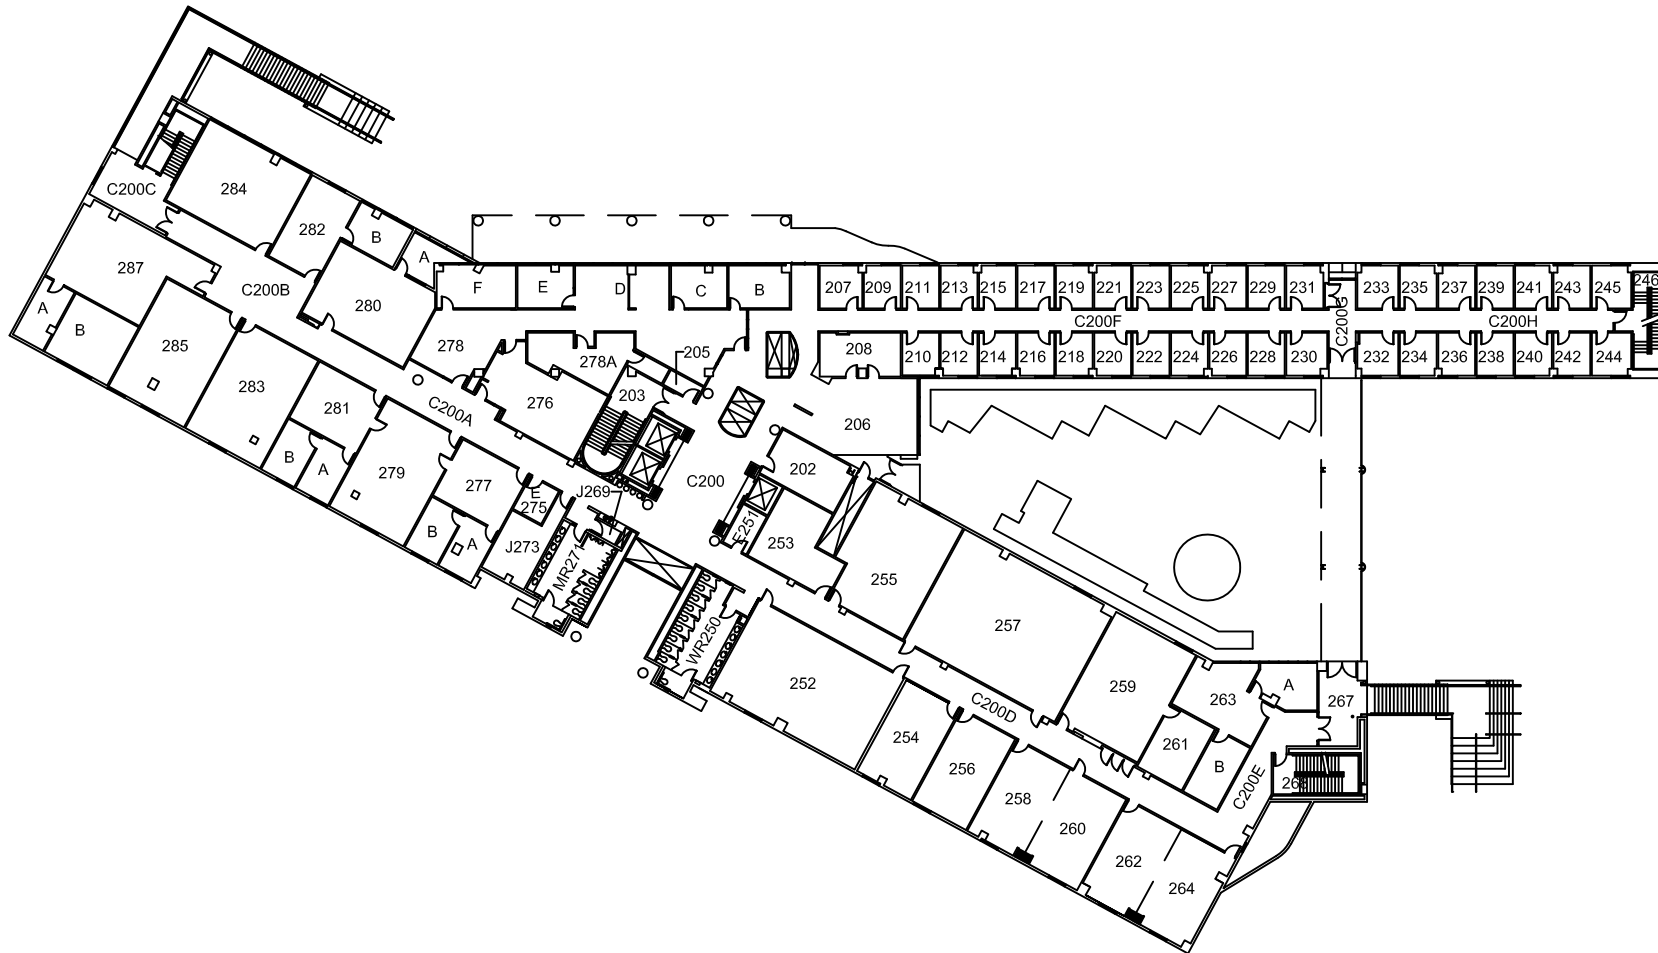

SCALE: 1" = 50'-0"

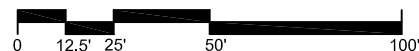

A-2

Project:

28
Jack H. Brown
Hall

Sheet Title:

Third Floor


File Name:

Permit No:


Drawn by:

A-3

Date: 3/10/08

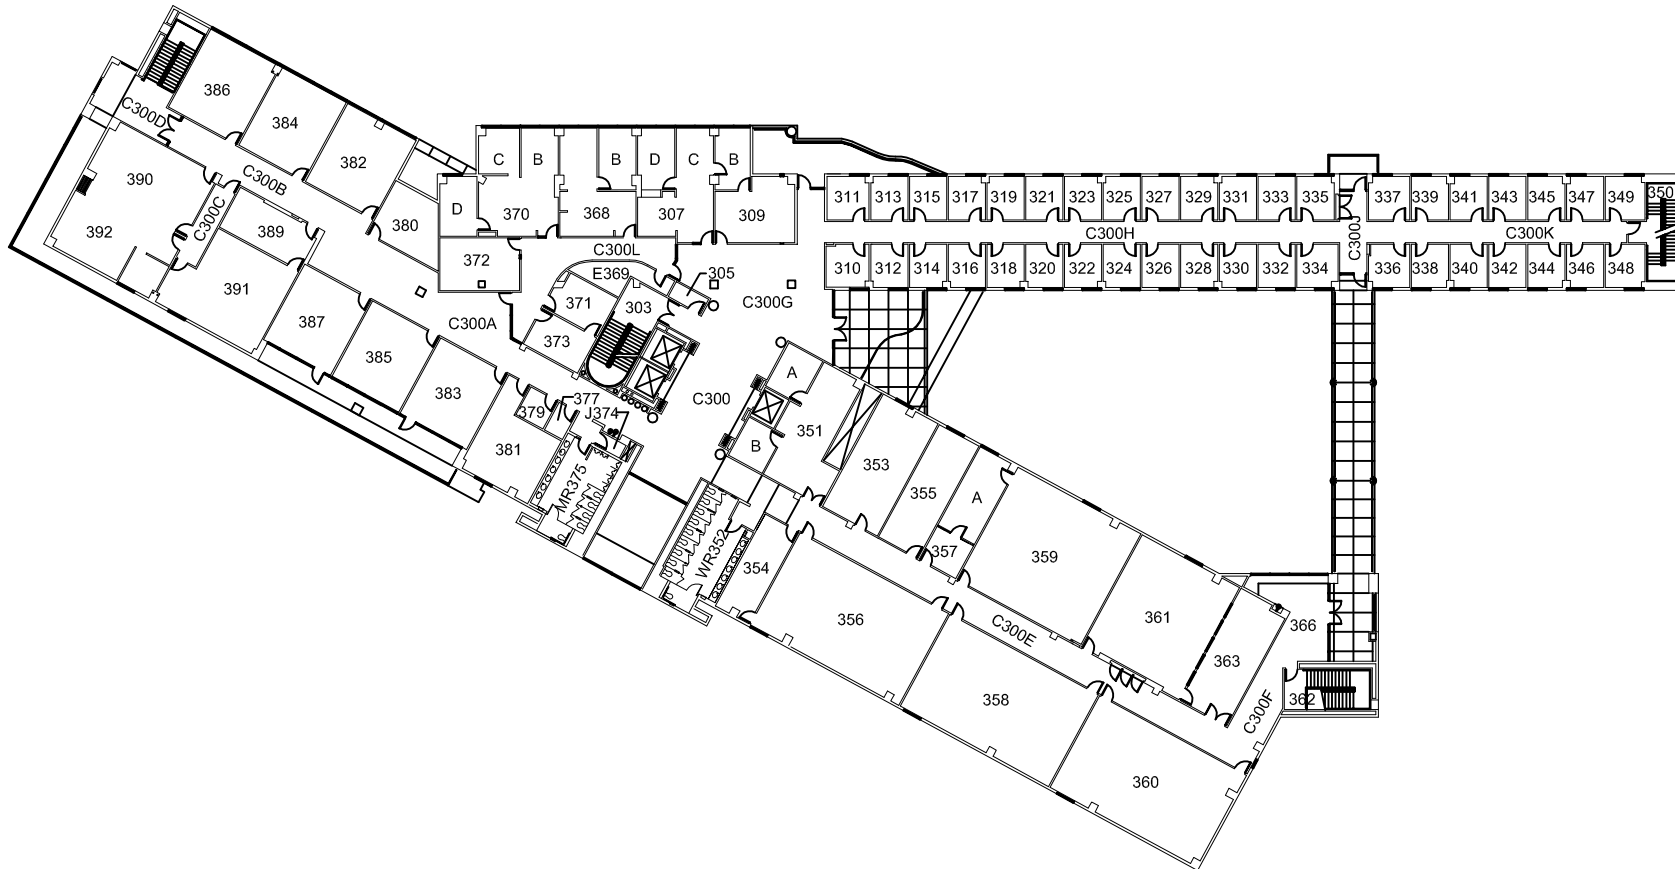

SCALE: 1" = 50'-0"

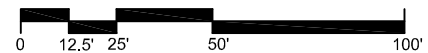

Project:

28

Jack H. Brown
Hall

Sheet Title:

Fourth Floor


File Name:

Permit No:


Drawn by:

A-4

Date: 9/10/14

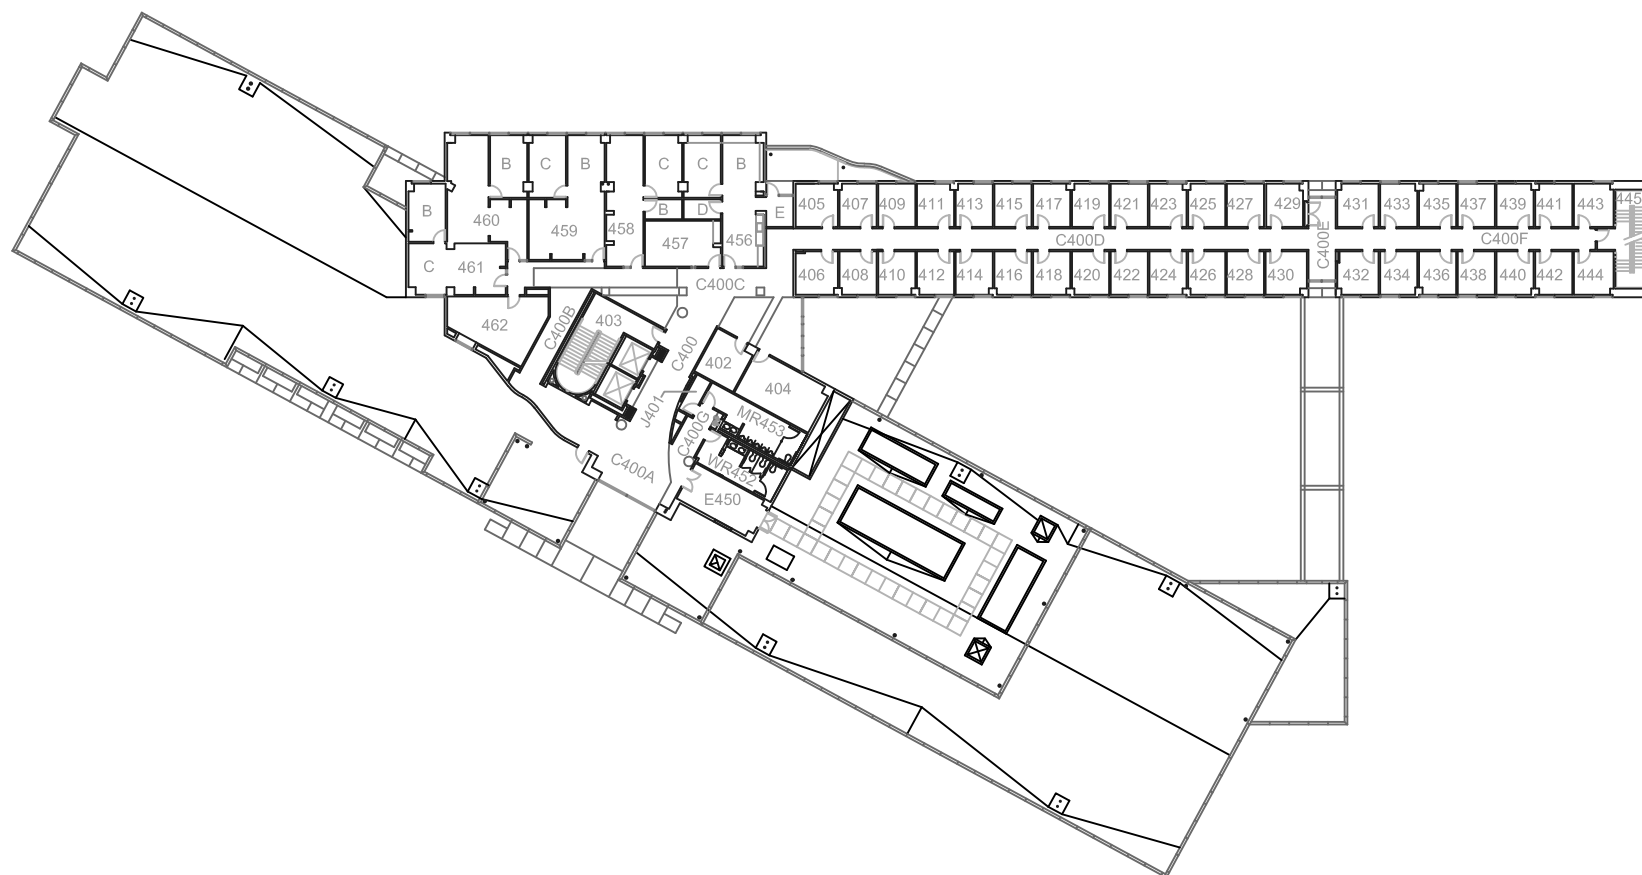

SCALE: 1" = 50'-0"

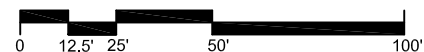

Project:

28

Jack H. Brown
Hall

Sheet Title:

Fifth Floor


File Name:

Permit No:

Drawn by:

A-5

Date: 3/10/08

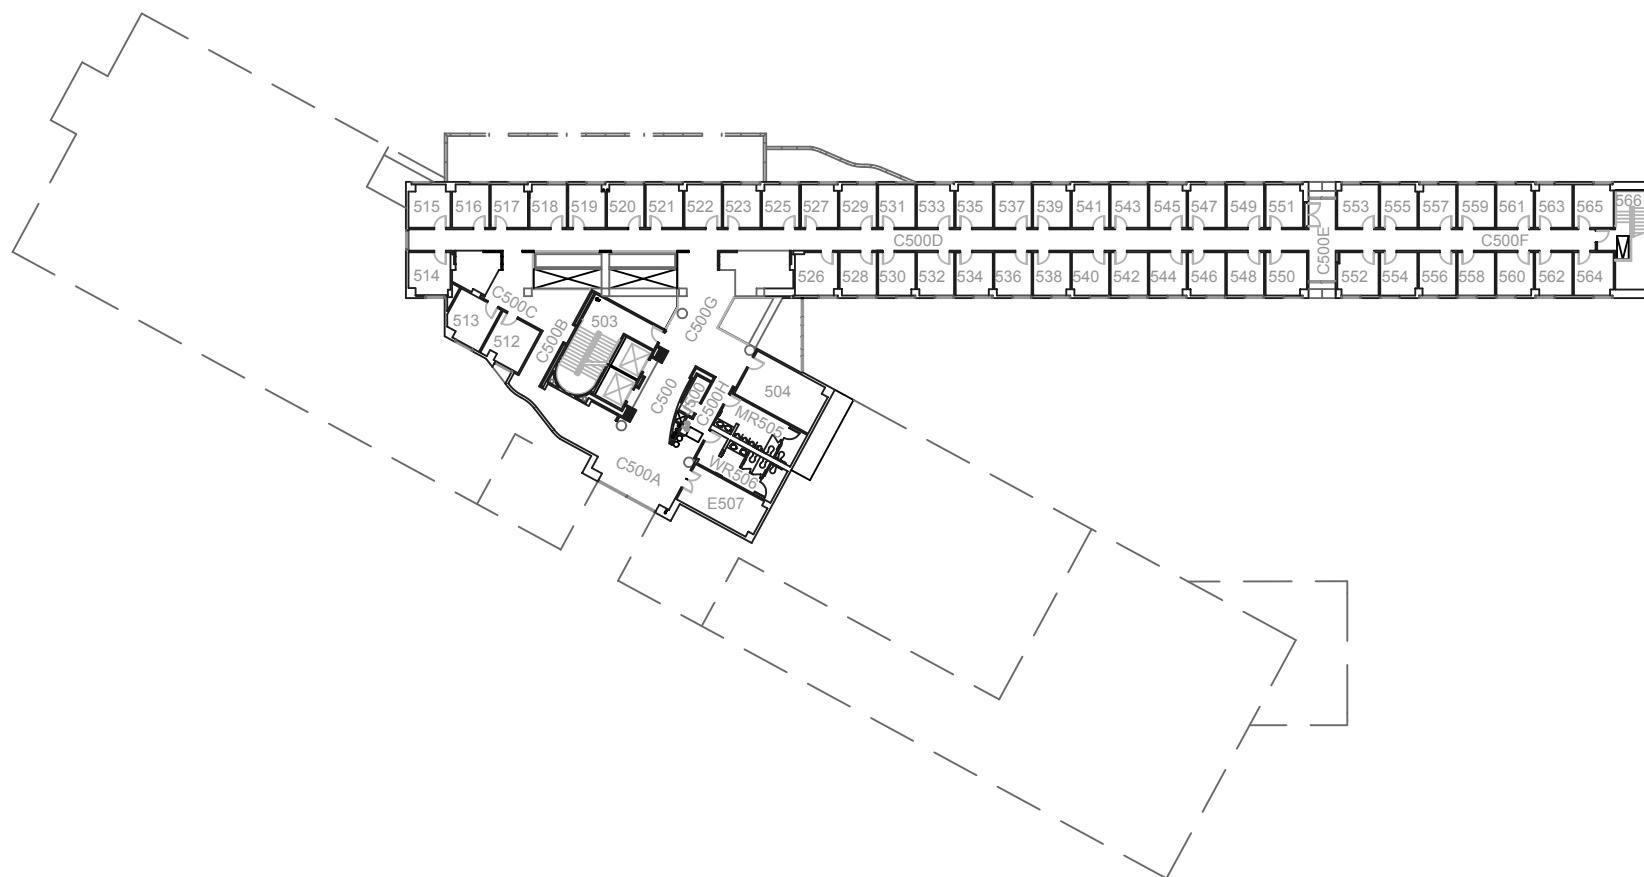

SCALE: 1" = 50'-0"

