

Project:

**45**  
**Coyote Commons**  
**Dining**

Sheet Title:

**First Floor**

Revision:

Date

Plan Review:

Date

Building Official:

Facilities Svc's:

Other:


Other:

Other:

File Name:


Permit No:

Drawn by:

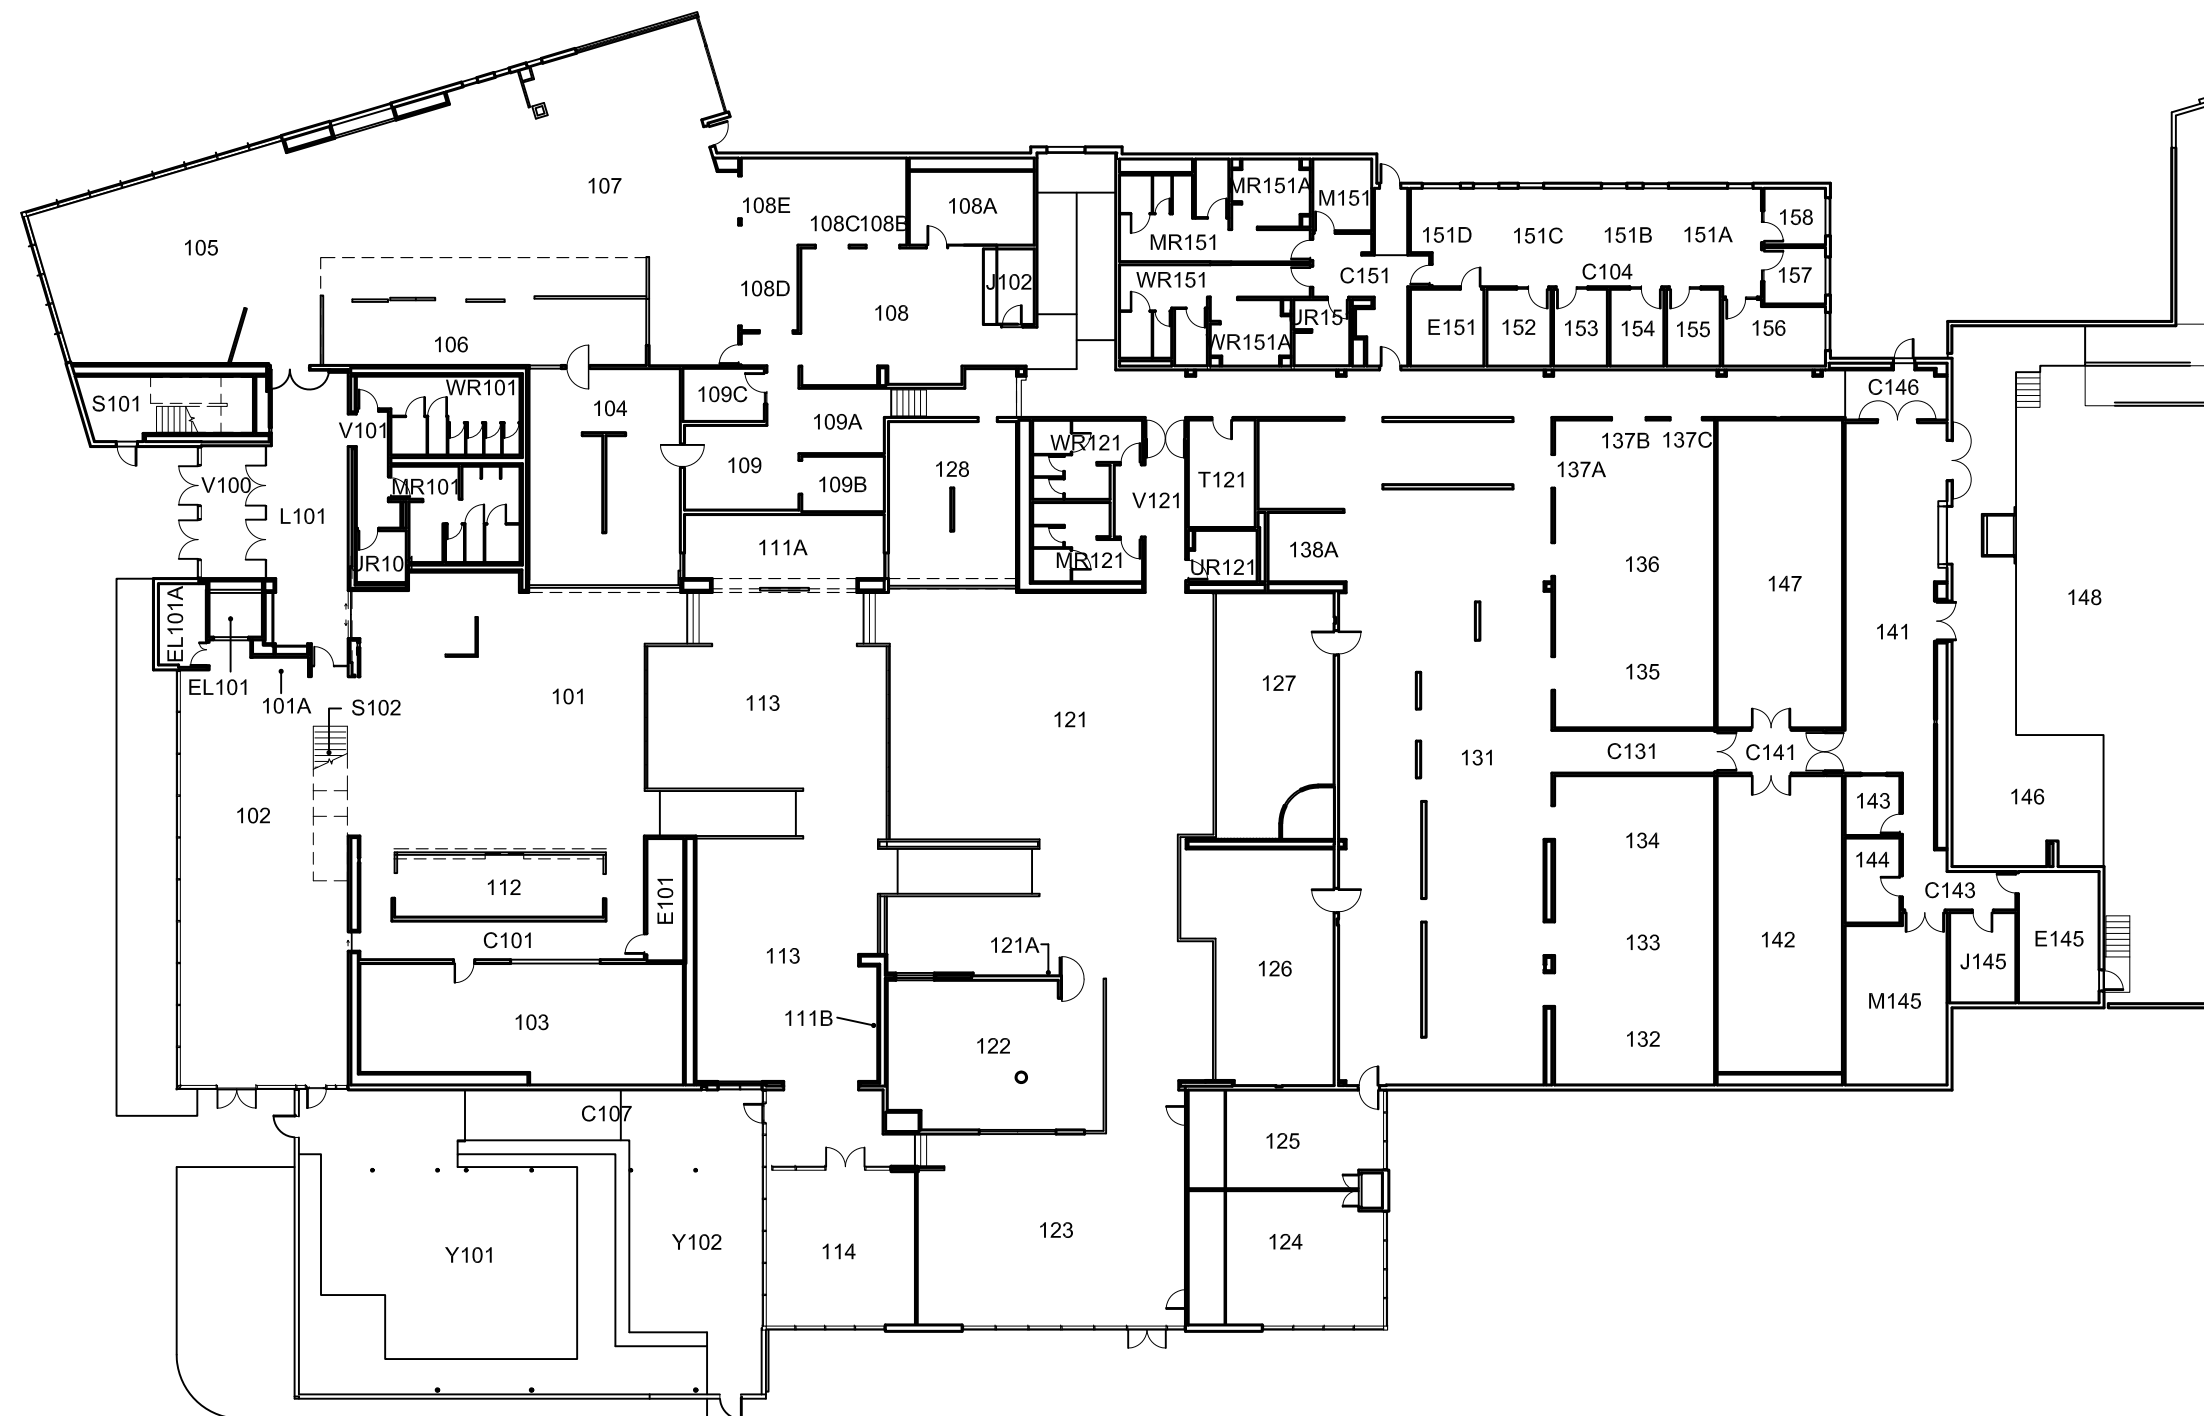

NORTH

SCALE: 1" = 30'-0"

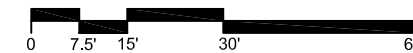

**A-1**

Date: 12/18/18

Project:  
**45**  
**Coyote Commons**  
**Dining**

Sheet Title:  
**Second Floor**

Revision:                      Date

Plan Review:                      Date

Building Official:

Facilities Svc's:

Other:

Other:

Other:


File Name:

Permit No.:

Drawn by:

**A-2**

Date: **12/18/18**

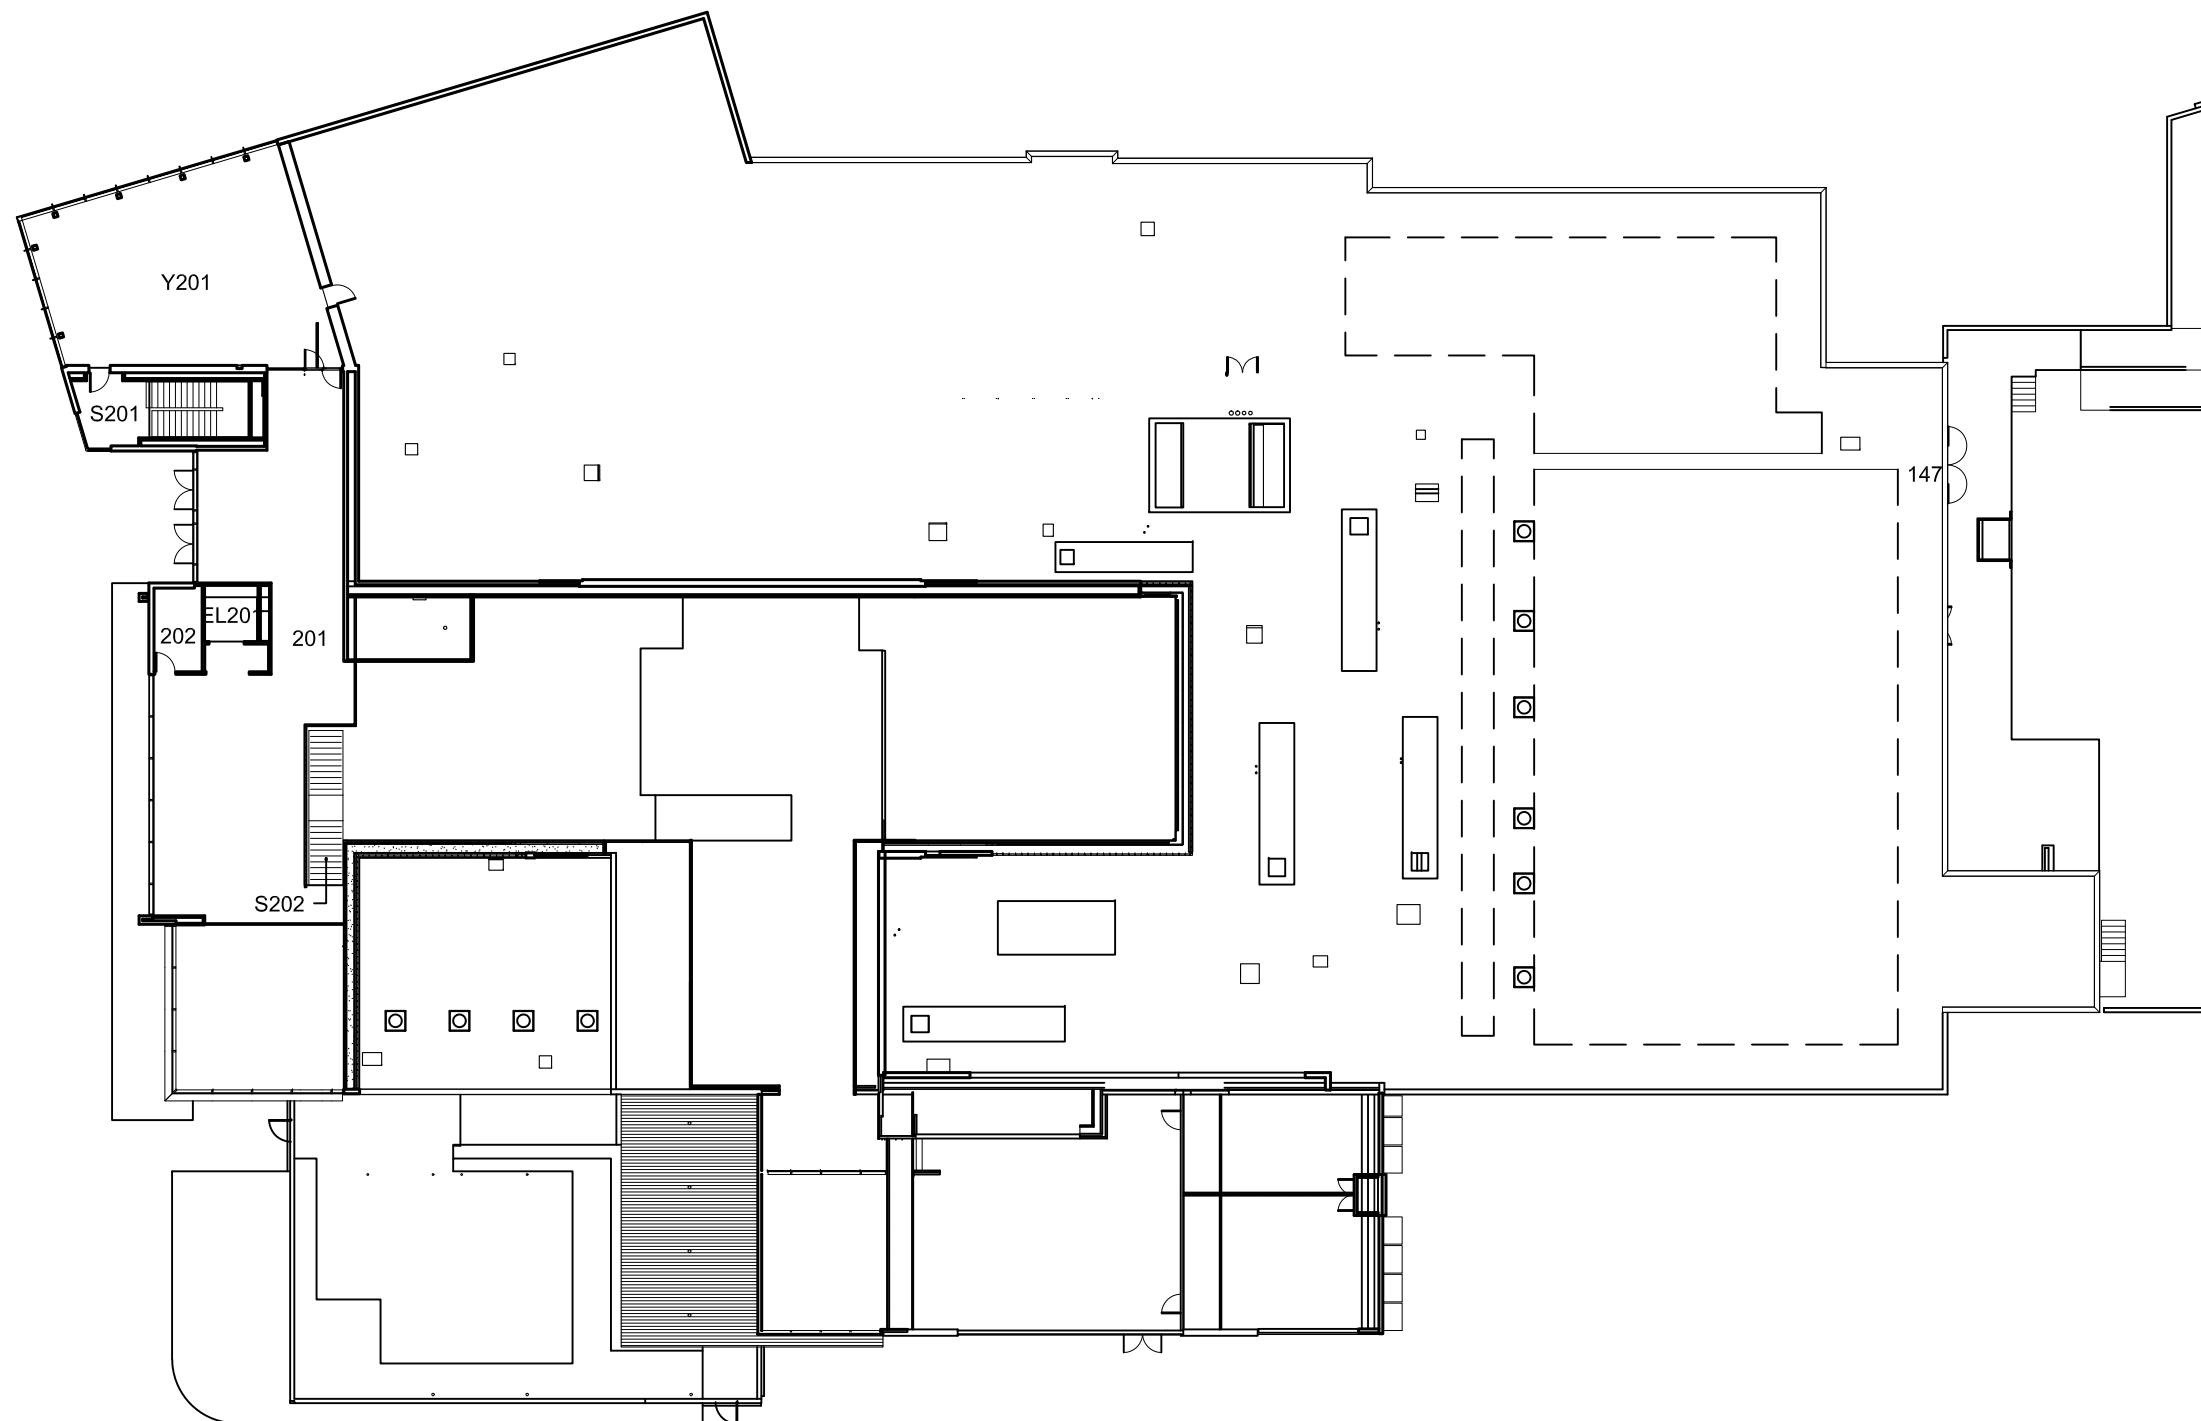

NORTH

SCALE: 1" = 30'-0"

