

Project:
27
**Center for Global
Innovation**

Sheet Title:
First Floor


File Name:

Permit No:

Drawn by:

A-1

Date: 9/16/19

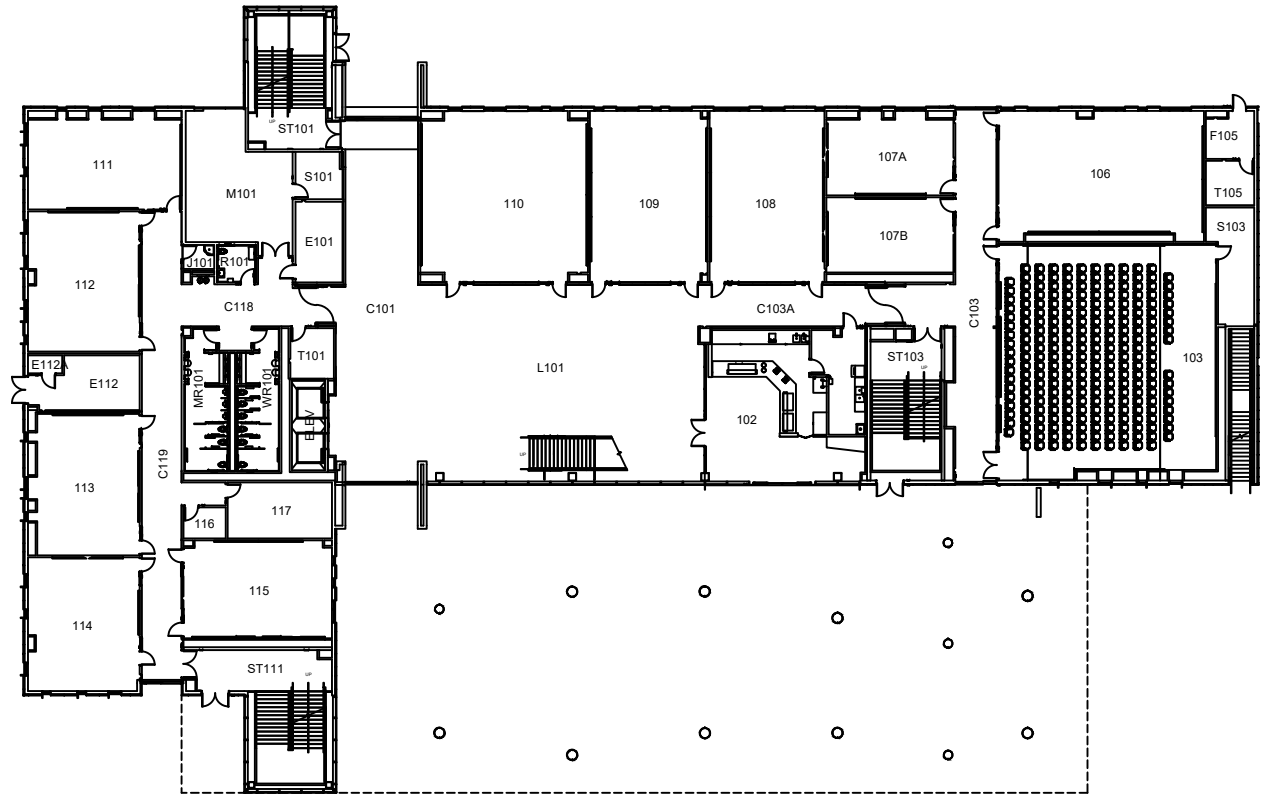

NORTH

SCALE: 1" = 40'-0"

Project:
27
**Center for Global
Innovation**

Sheet Title:
Second Floor


File Name:

Permit No:

Drawn by:

A-2

Date: 9/16/19

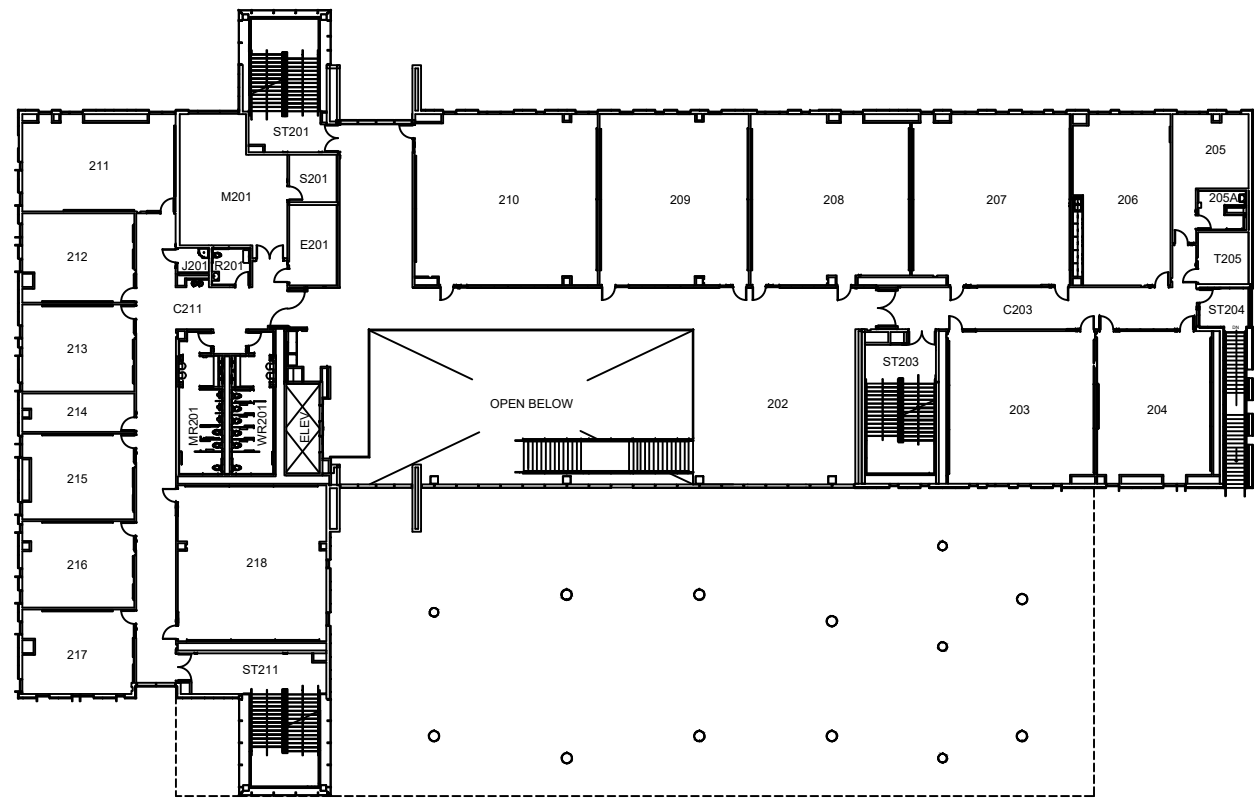

NORTH

SCALE: 1" = 40'-0"

Project:
27
**Center for Global
Innovation**

Sheet Title:
Third Floor


File Name:

Permit No:

Drawn by:

A-3

Date: 9/16/19

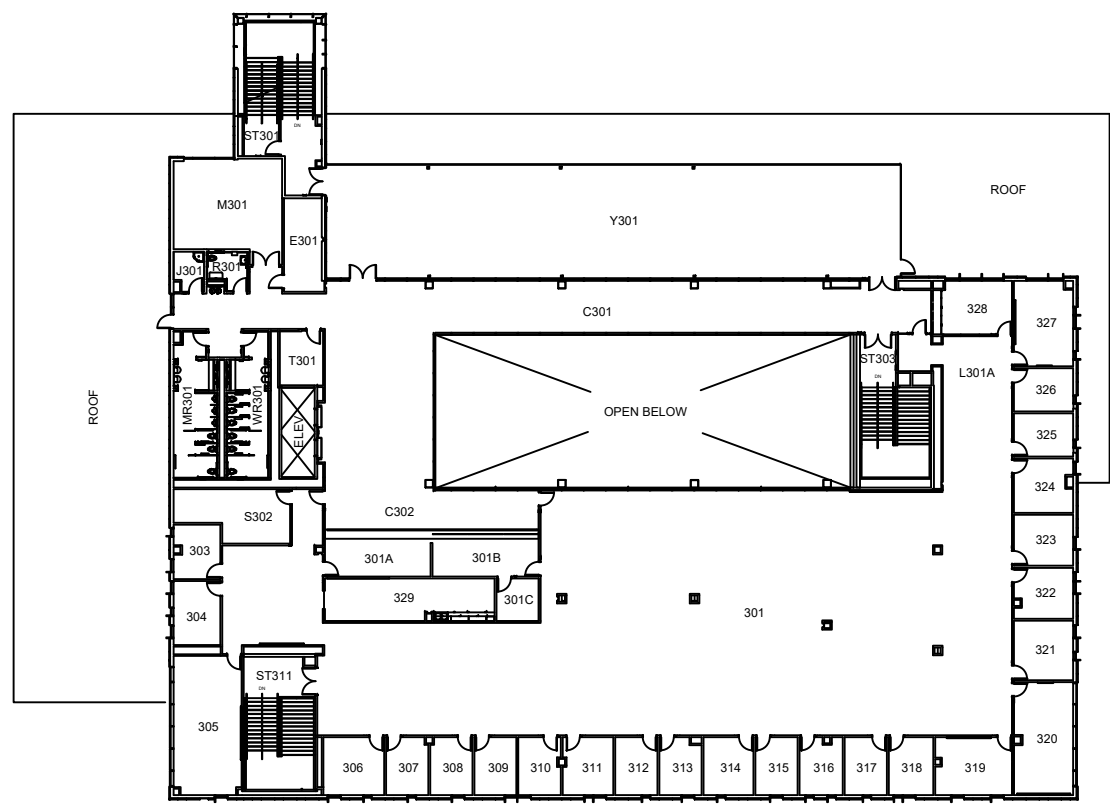

NORTH

SCALE: 1" = 40'-0"