

Project:

28
Jack H. Brown
Hall

Sheet Title:

First Floor


File Name:

Permit No:


Drawn by:

A-1

Date: 12/19/16

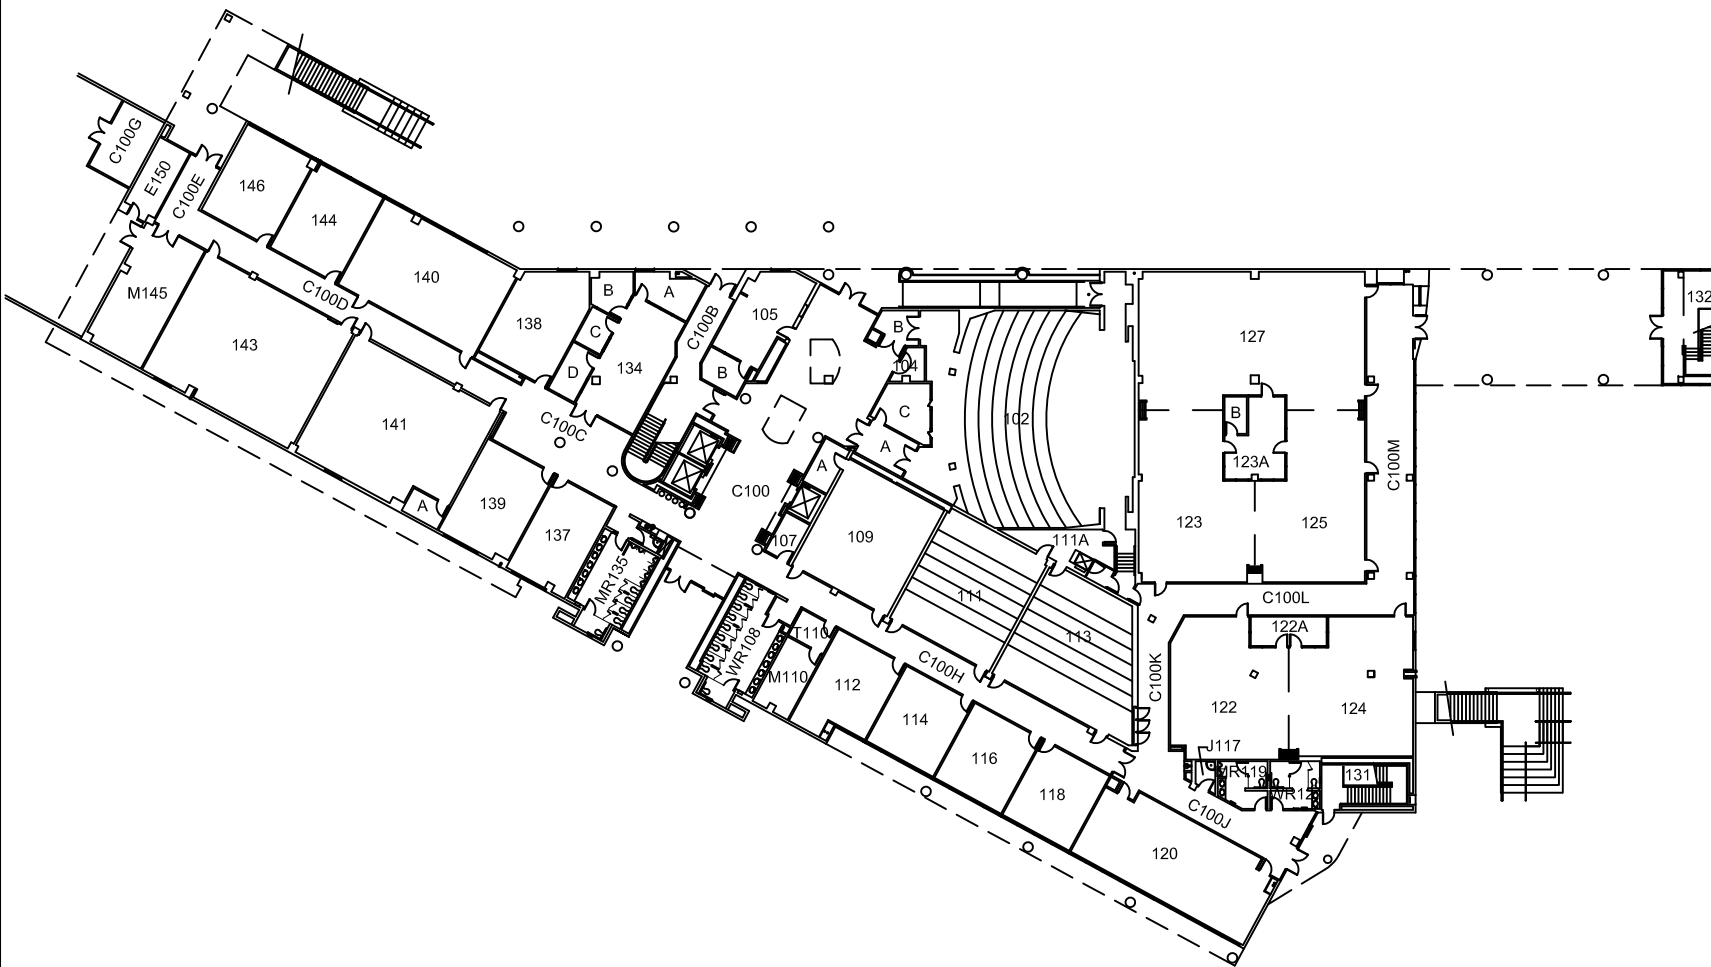

SCALE: 1" = 50'-0"

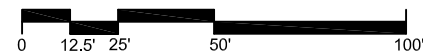

Project:

28
Jack H. Brown
Hall


Sheet Title:

Second Floor


File Name:

Permit No:

Drawn by:

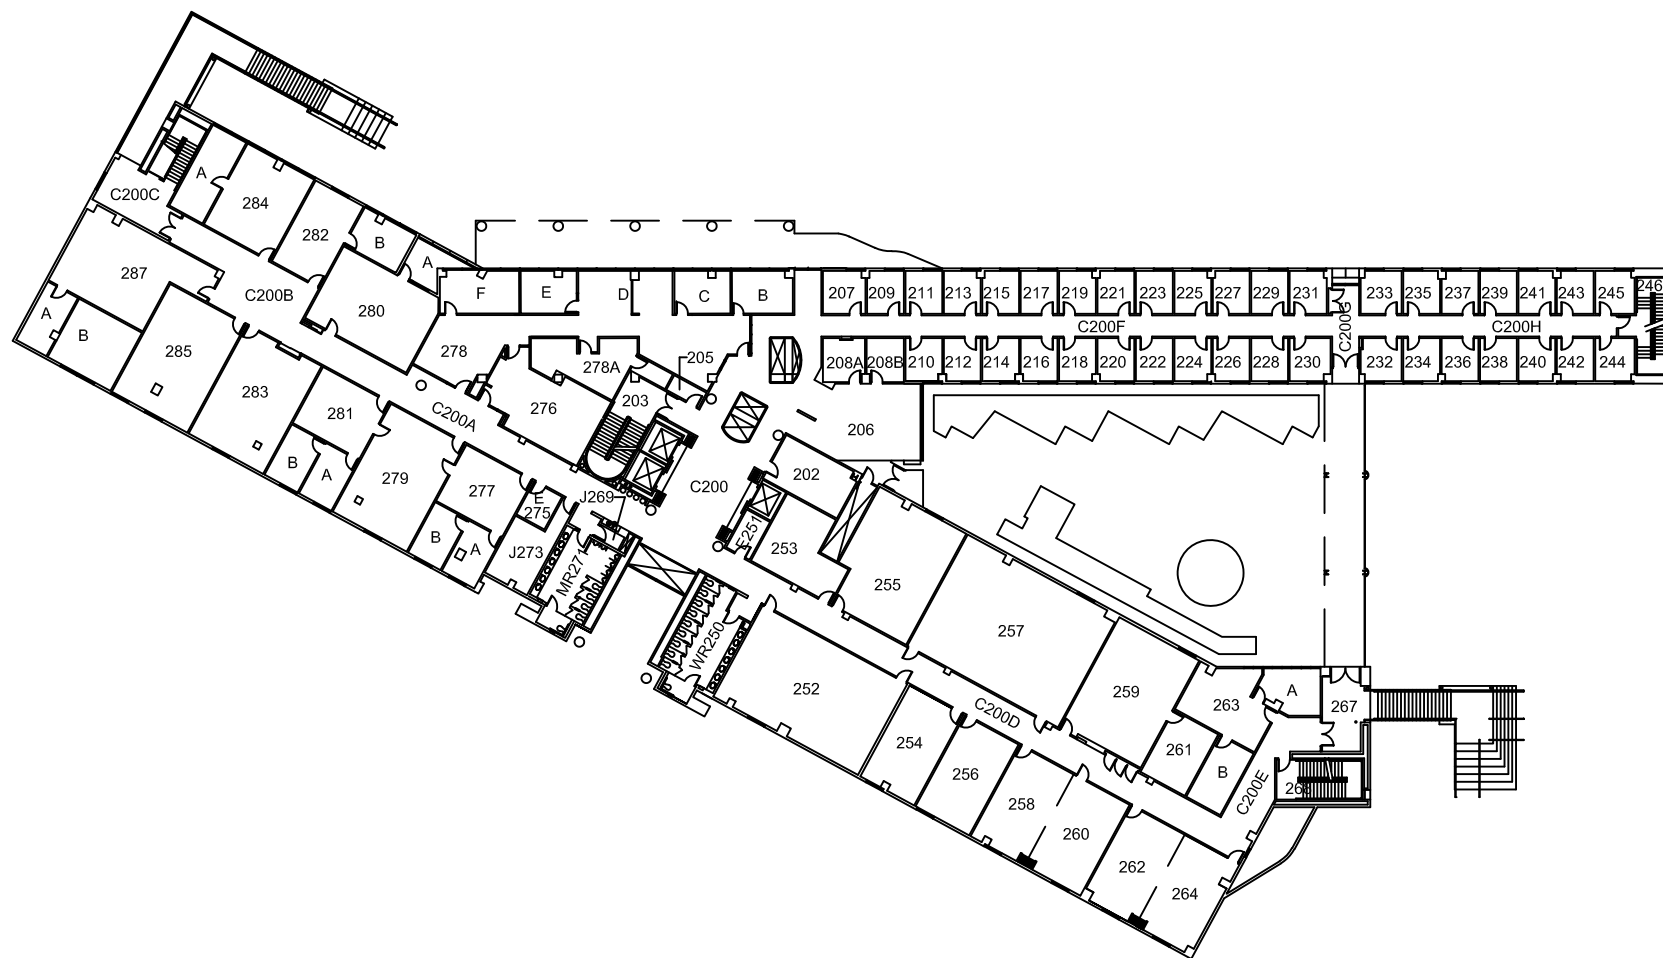

SCALE: 1" = 50'-0"

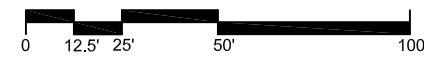

A-2

Date: 1/10/19



Project:

28
Jack H. Brown
Hall

Sheet Title:

Third Floor


File Name:

Permit No:


Drawn by:

A-3

Date: 3/10/08

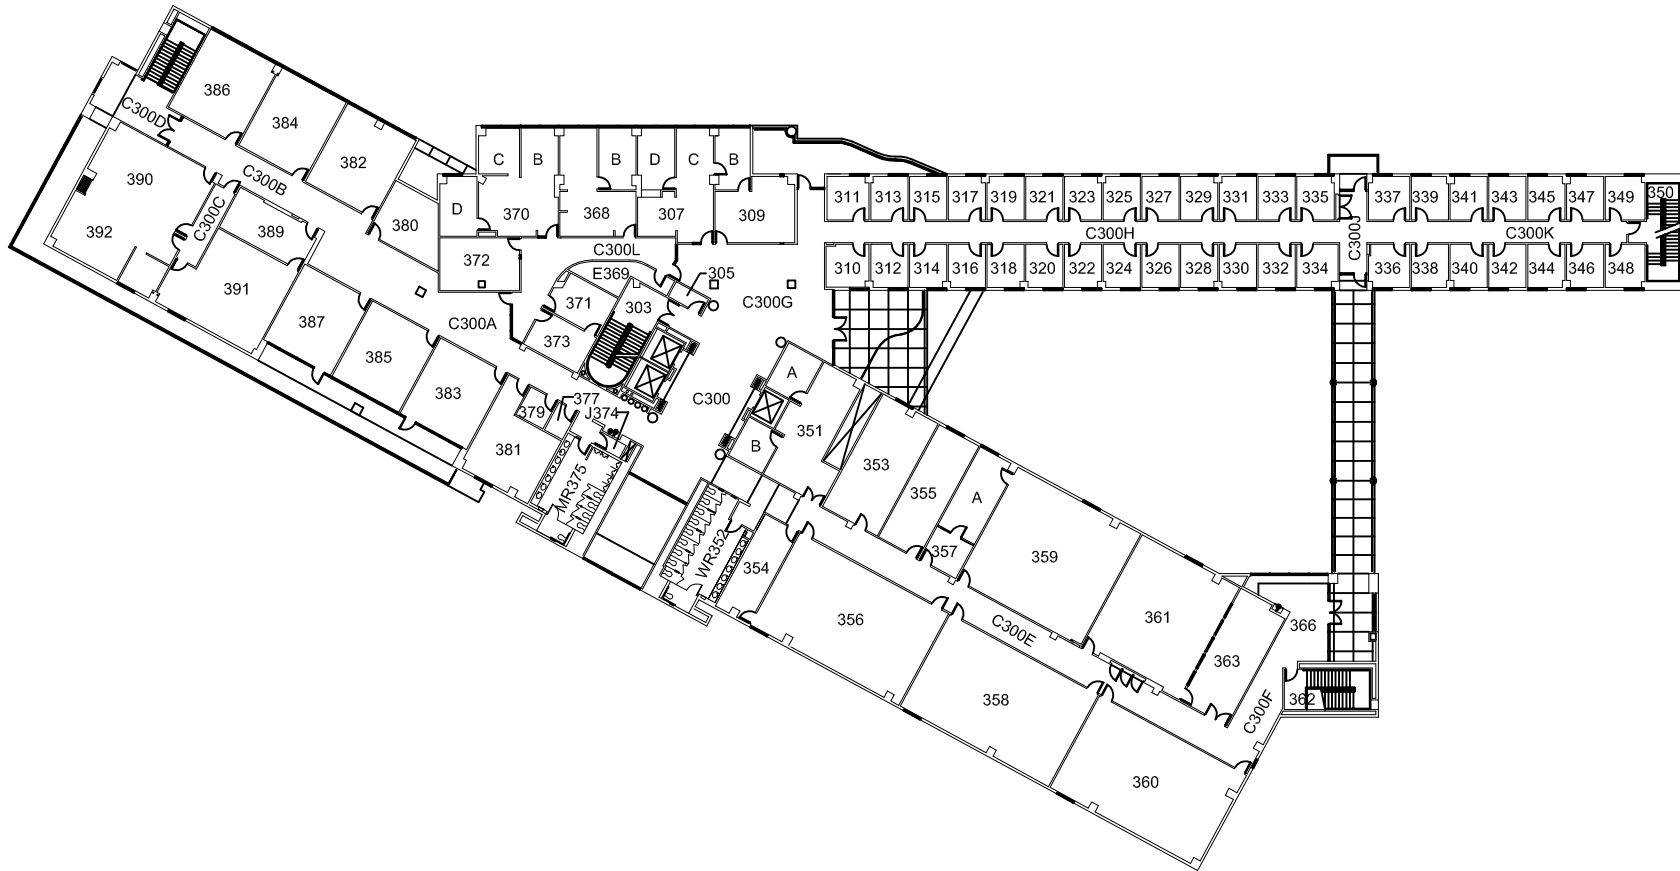

SCALE: 1" = 50'-0"

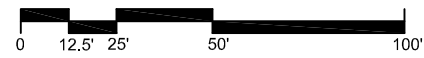

Project:

28
Jack H. Brown
Hall


Sheet Title:

Fourth Floor


File Name:

Permit No:

Drawn by:

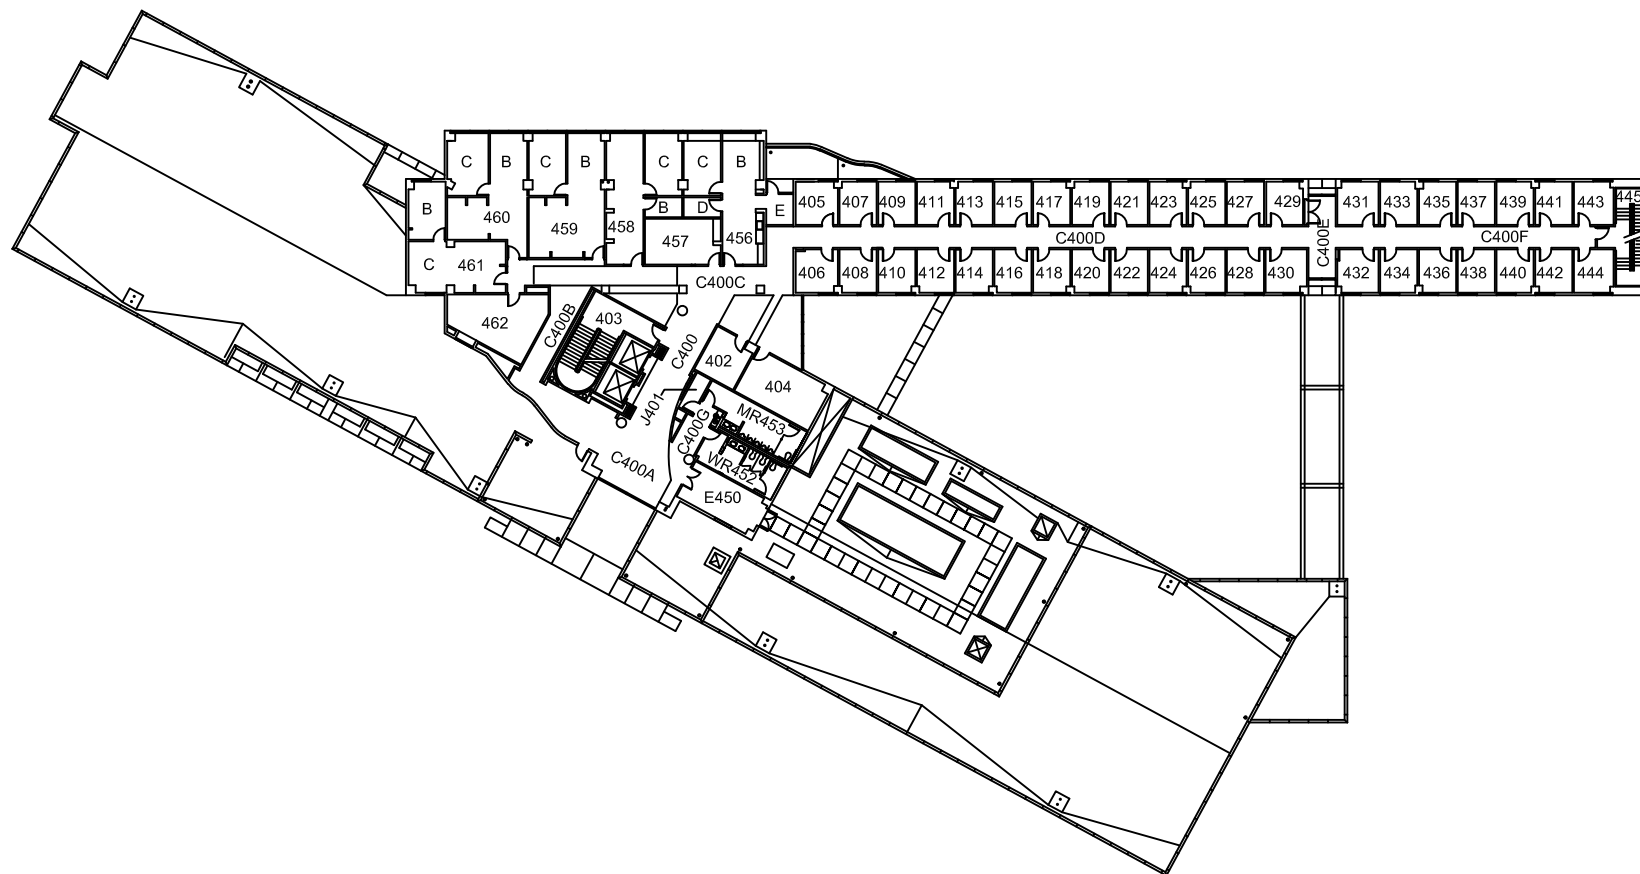

SCALE: 1" = 50'-0"

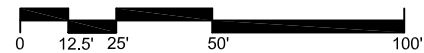

A-4

Date: 1/2/2019

