


Project:  
**09**  
**John M. Pfau**  
**Library**

Sheet Title:  
**Basement**


File Name:

Permit No:

Drawn by:

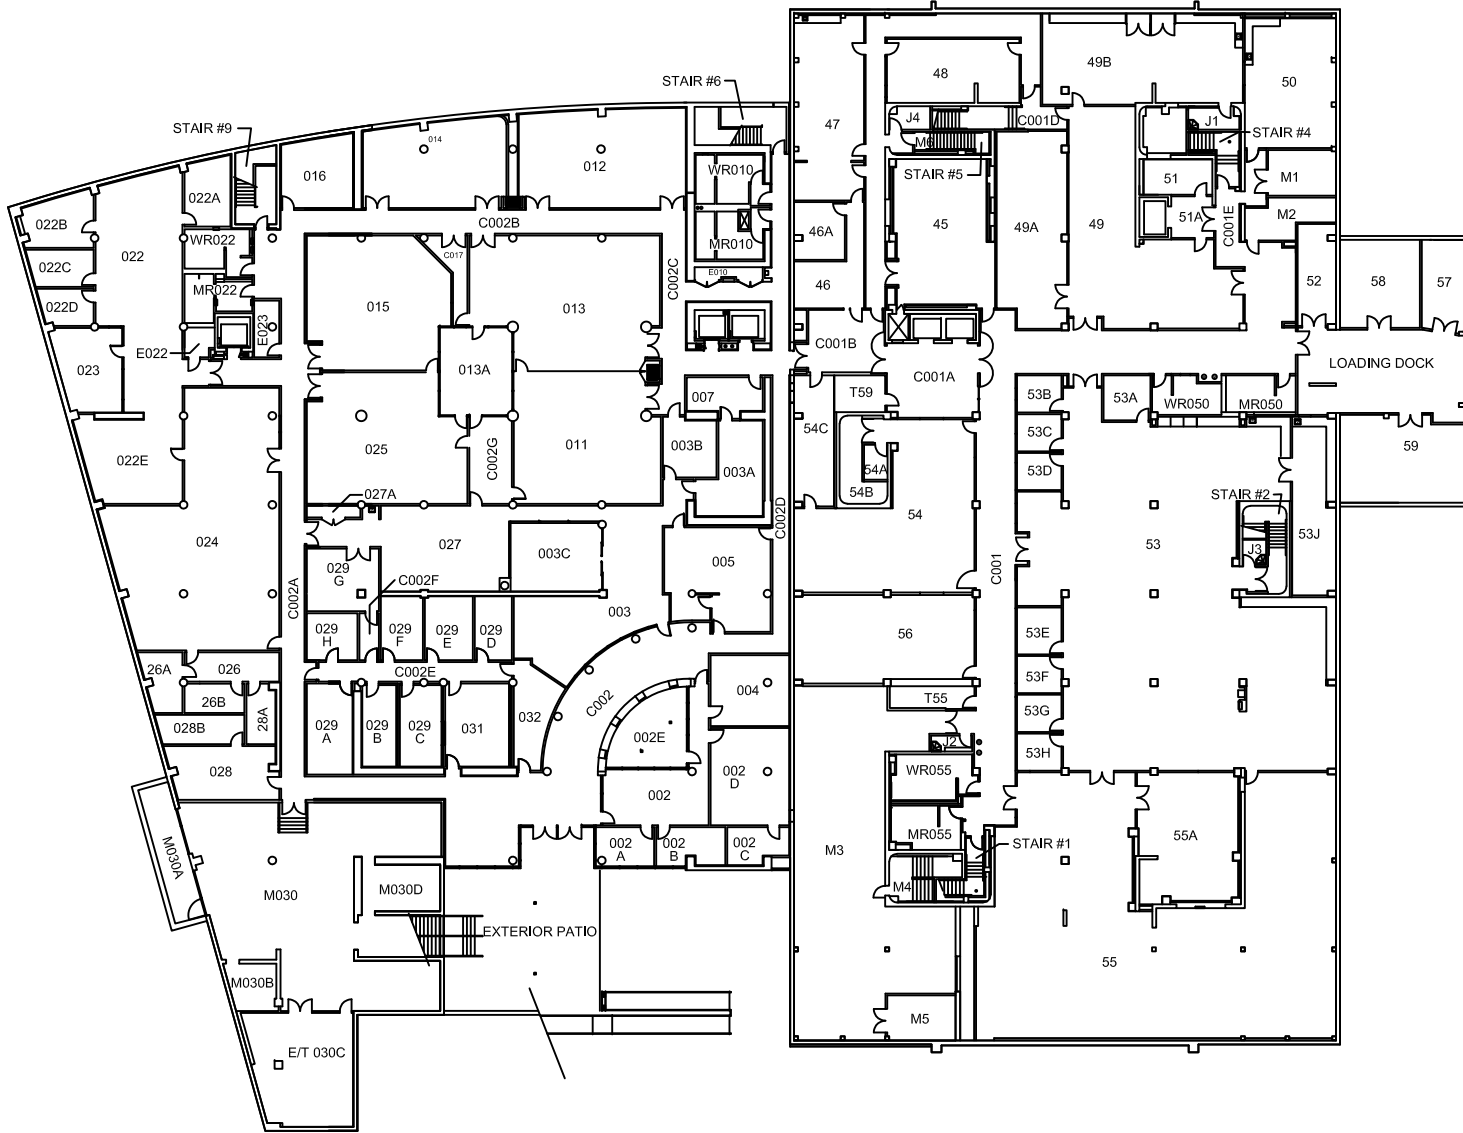

SCALE: 1" = 50'-0"

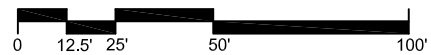

**A-1**

Date: 9/13/2019

Project:

**09**  
**John M. Pfau**  
**Library**

Sheet Title:

**First Floor**


File Name:

Permit No:


Drawn by:

**A-2**

Date: 9/25/2018

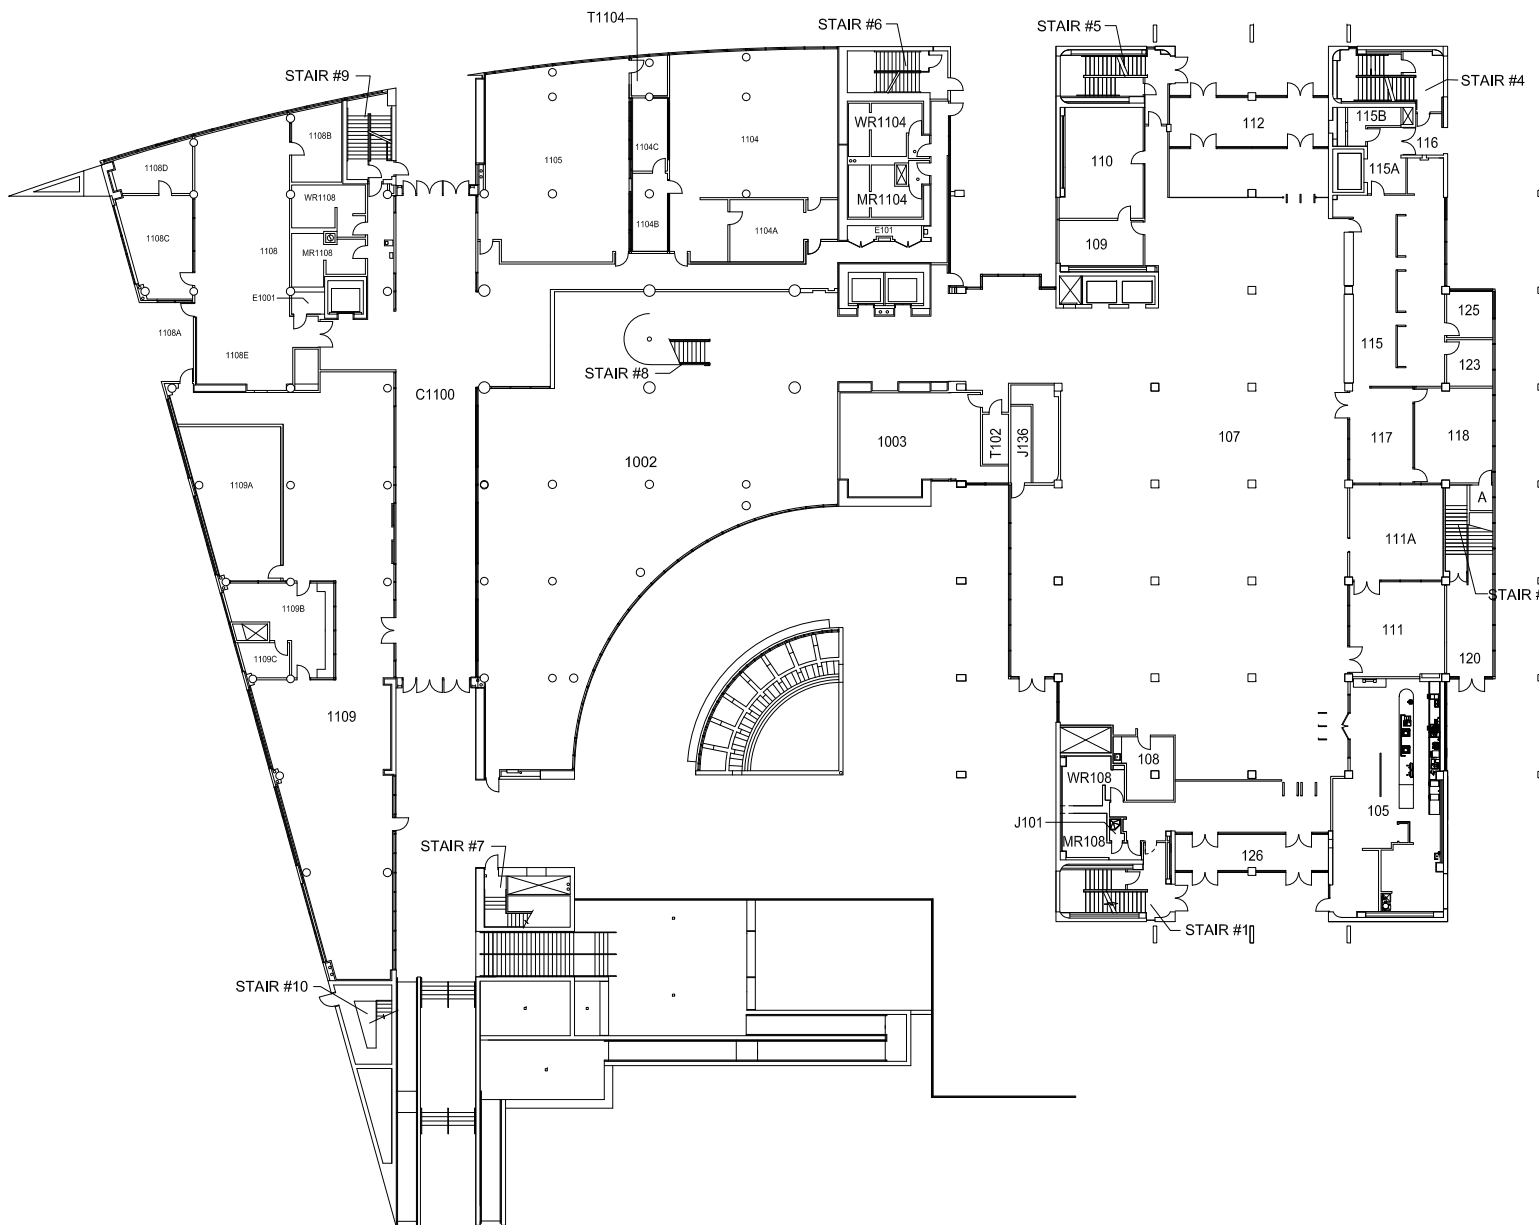

SCALE: 1" = 40'-0"

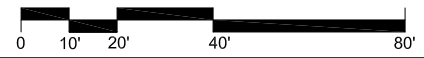





Project:

**09  
 John M. Pfau  
 Library**

Sheet Title:

**Fourth Floor**


File Name:

Permit No:


Drawn by:

**A-5**

Date: 3/28/2018

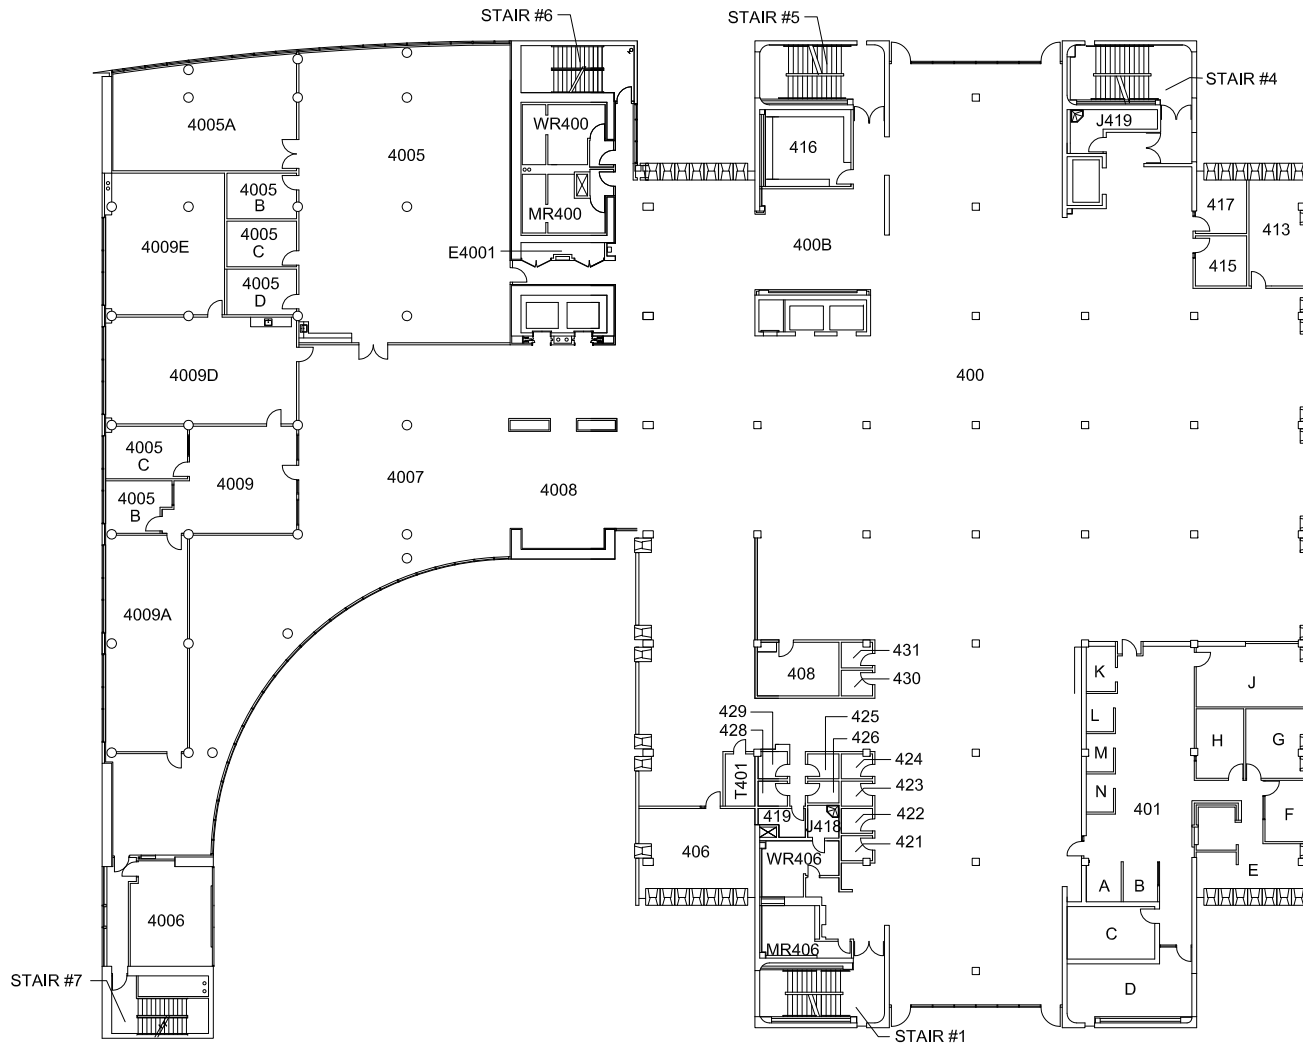

SCALE: 1" = 40'-0"

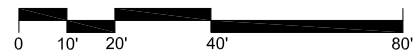

Project:

09  
John M. Pfau  
Library


Sheet Title:

Fifth Floor

File Name:

Permit No:

Drawn by:

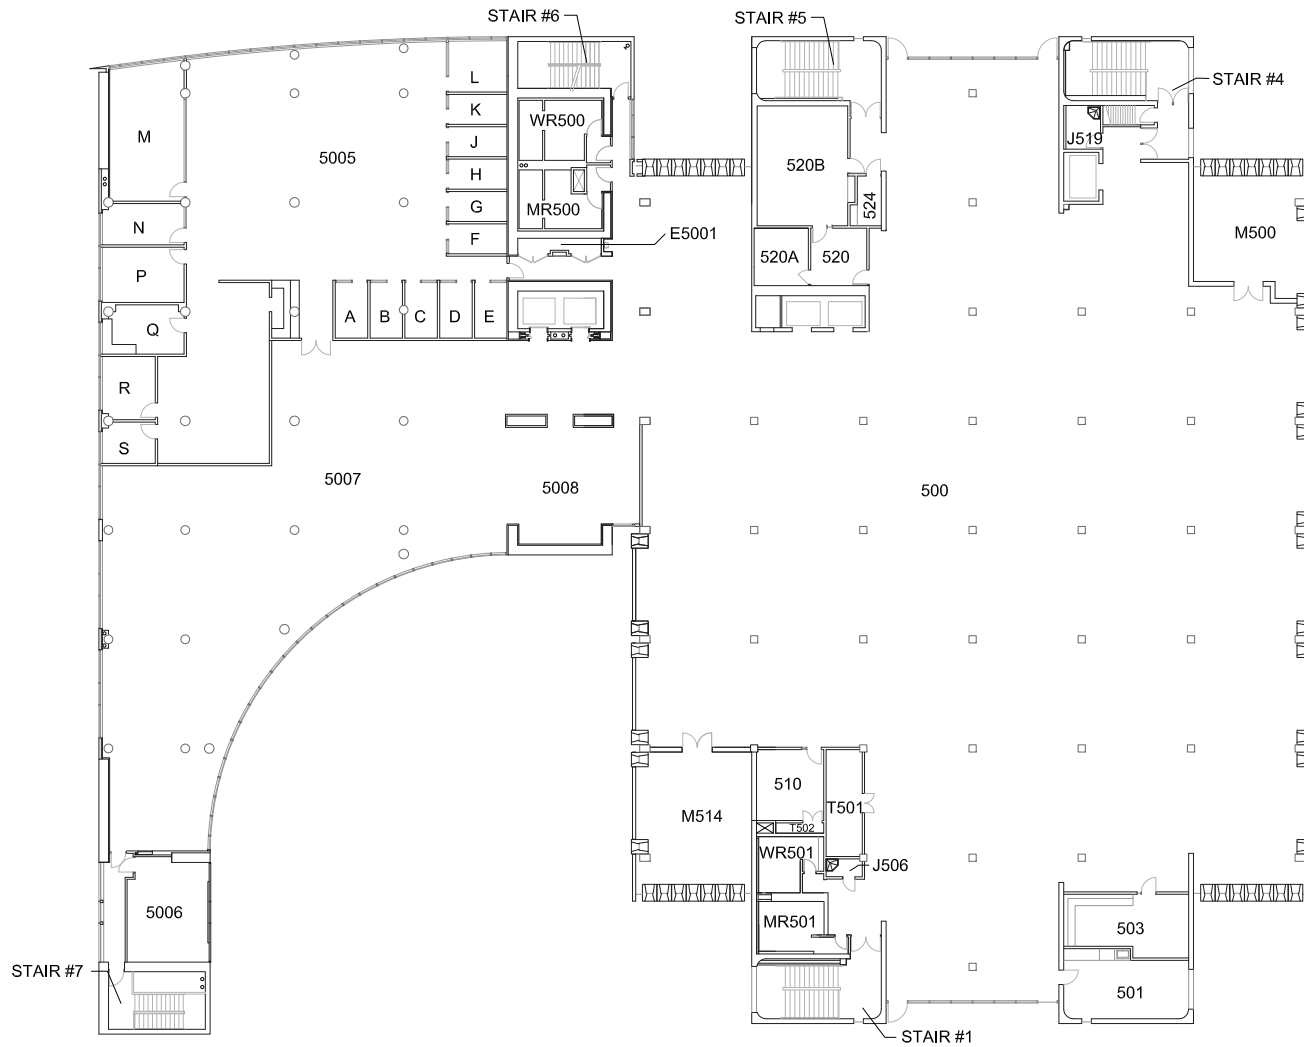

A-6