

Project:

26

University Hall


Sheet Title:

Basement


File Name:

Permit No:

Drawn by:

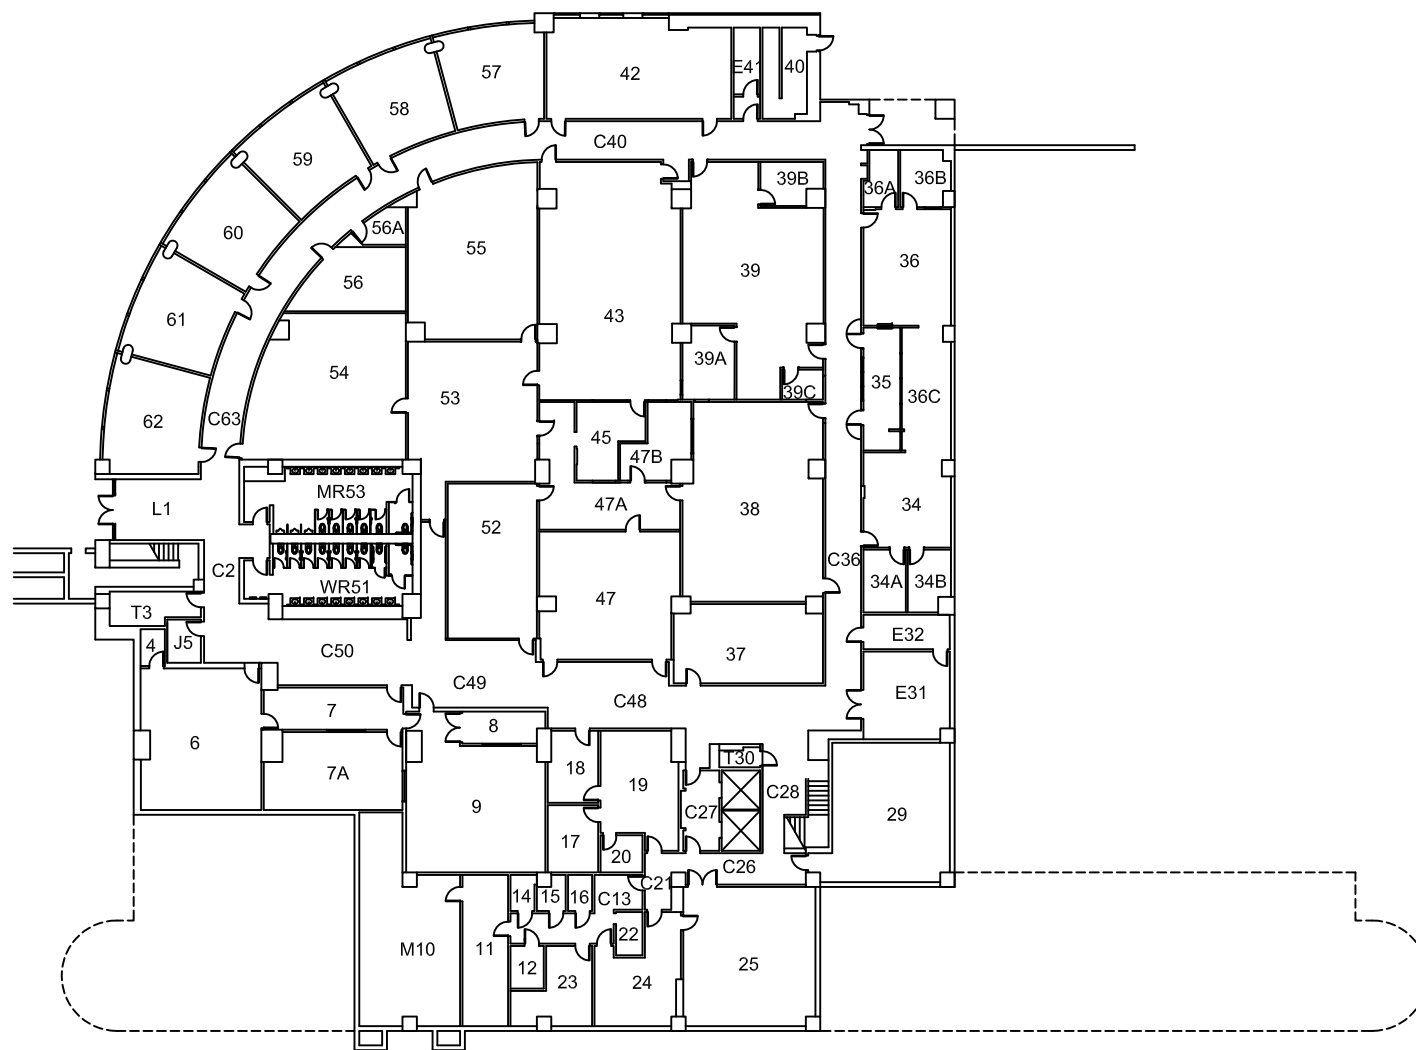

SCALE: 1" = 40"

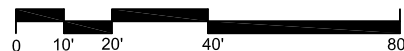

A-1

Date: 11/23/2016

Project:

26
University Hall


Sheet Title:

First Floor


File Name:

Permit No:

Drawn by:

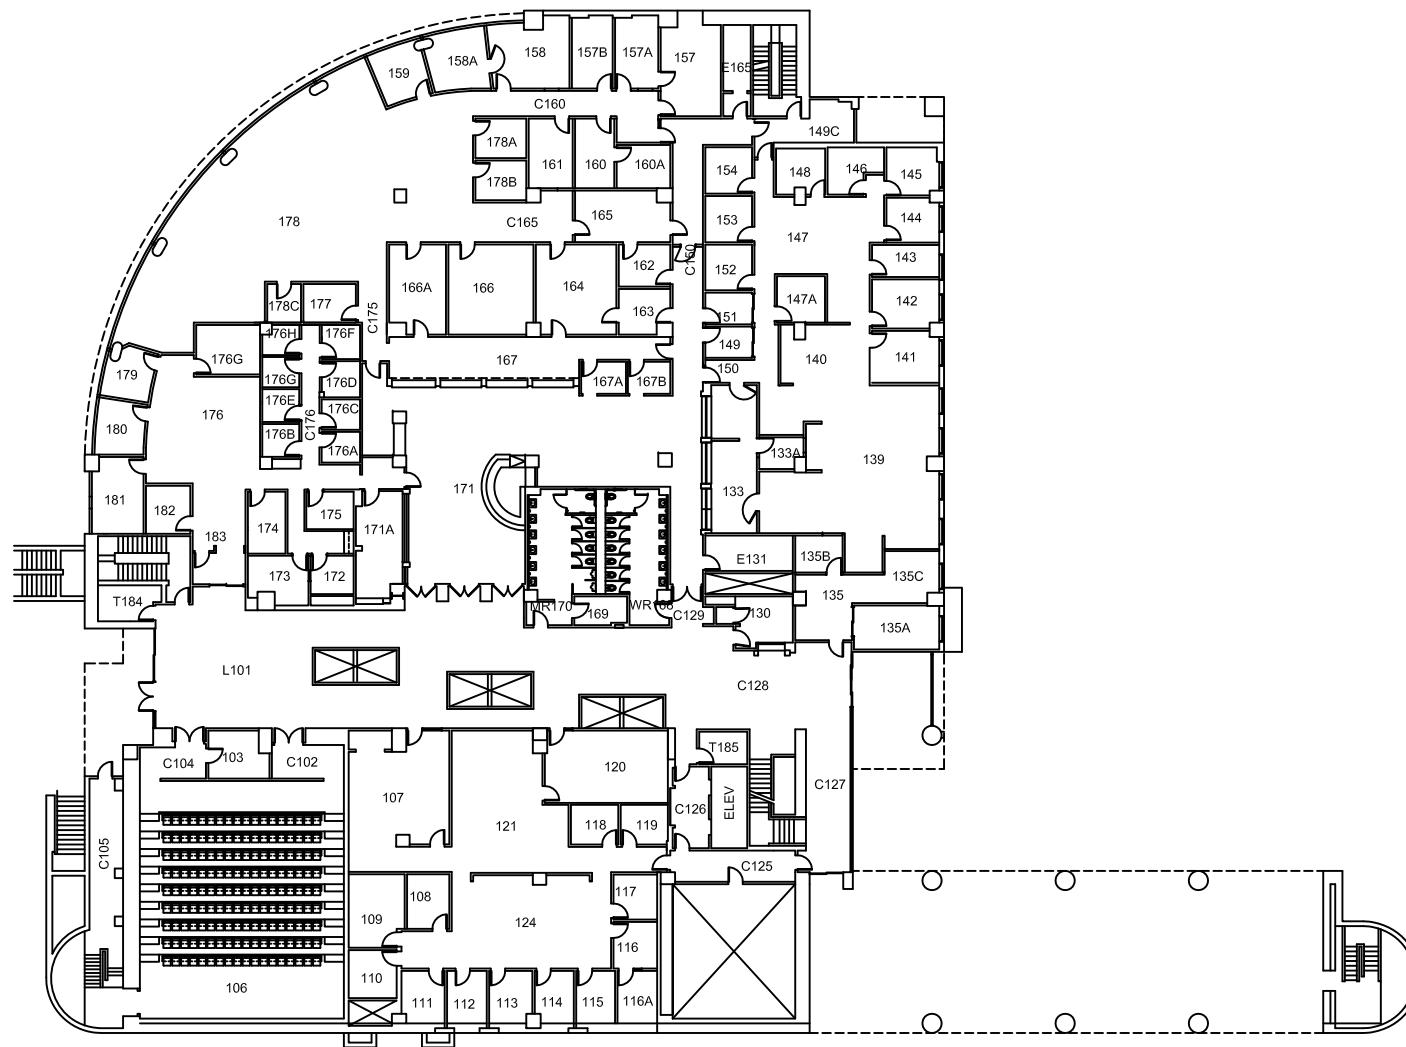

SCALE: 1" = 40'-0"

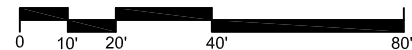

A-2

Date: 6/10/13

Project:

26
University Hall

Sheet Title:


Second Floor

Revised: CR

File Name:

Permit No:

Drawn by:

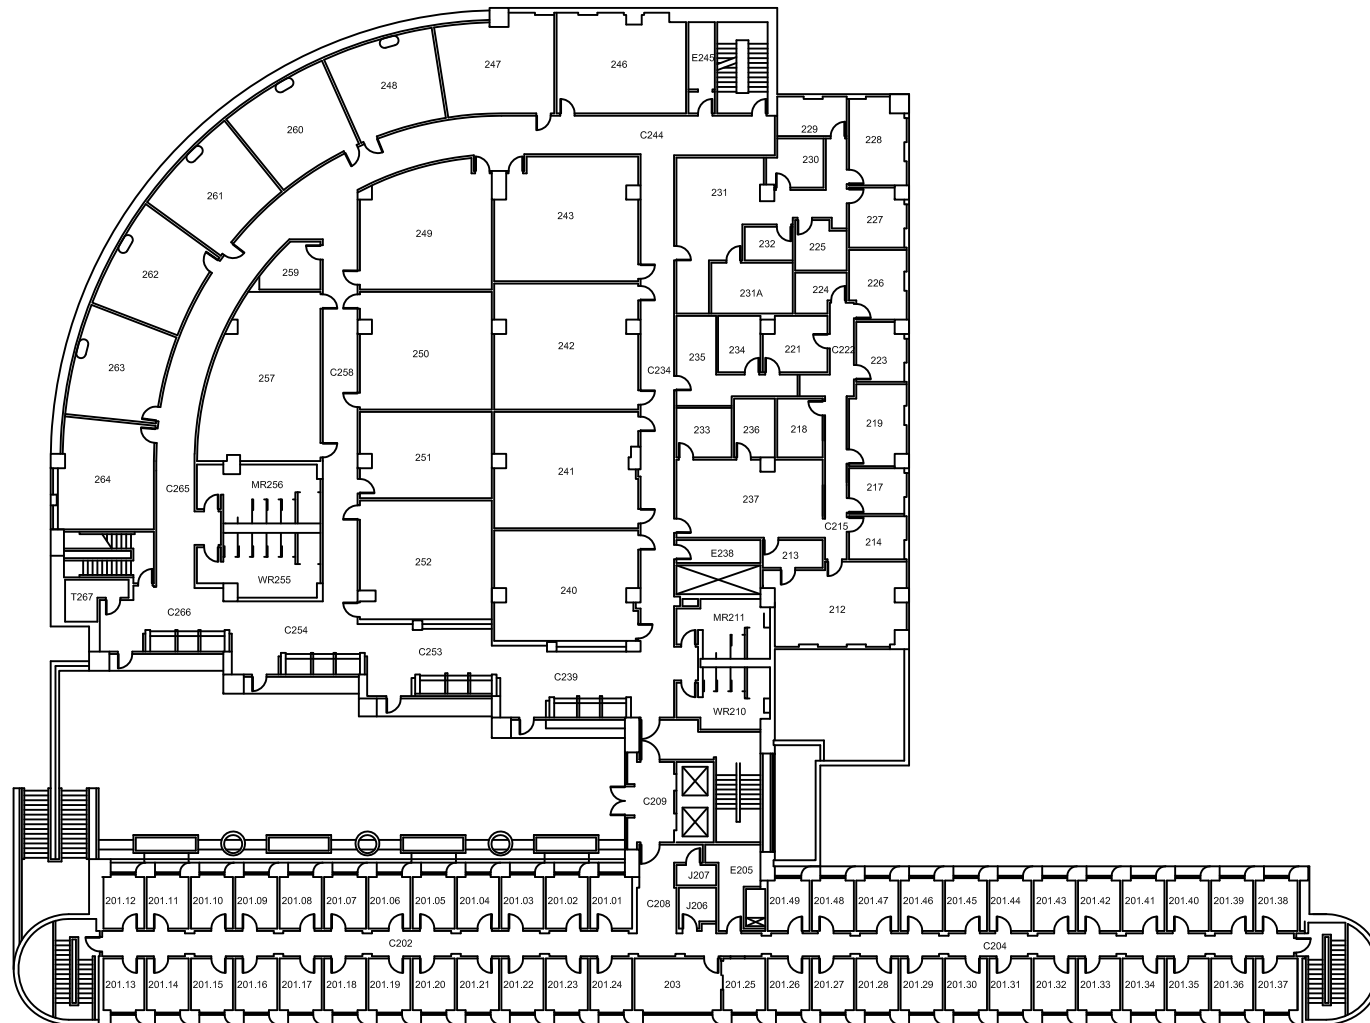

NORTH

SCALE: 1" = 40'-0"



A-3

Date: 11/23/16


Project:
26
University Hall

Sheet Title:
Third Floor


File Name:

Permit No:

Drawn by:

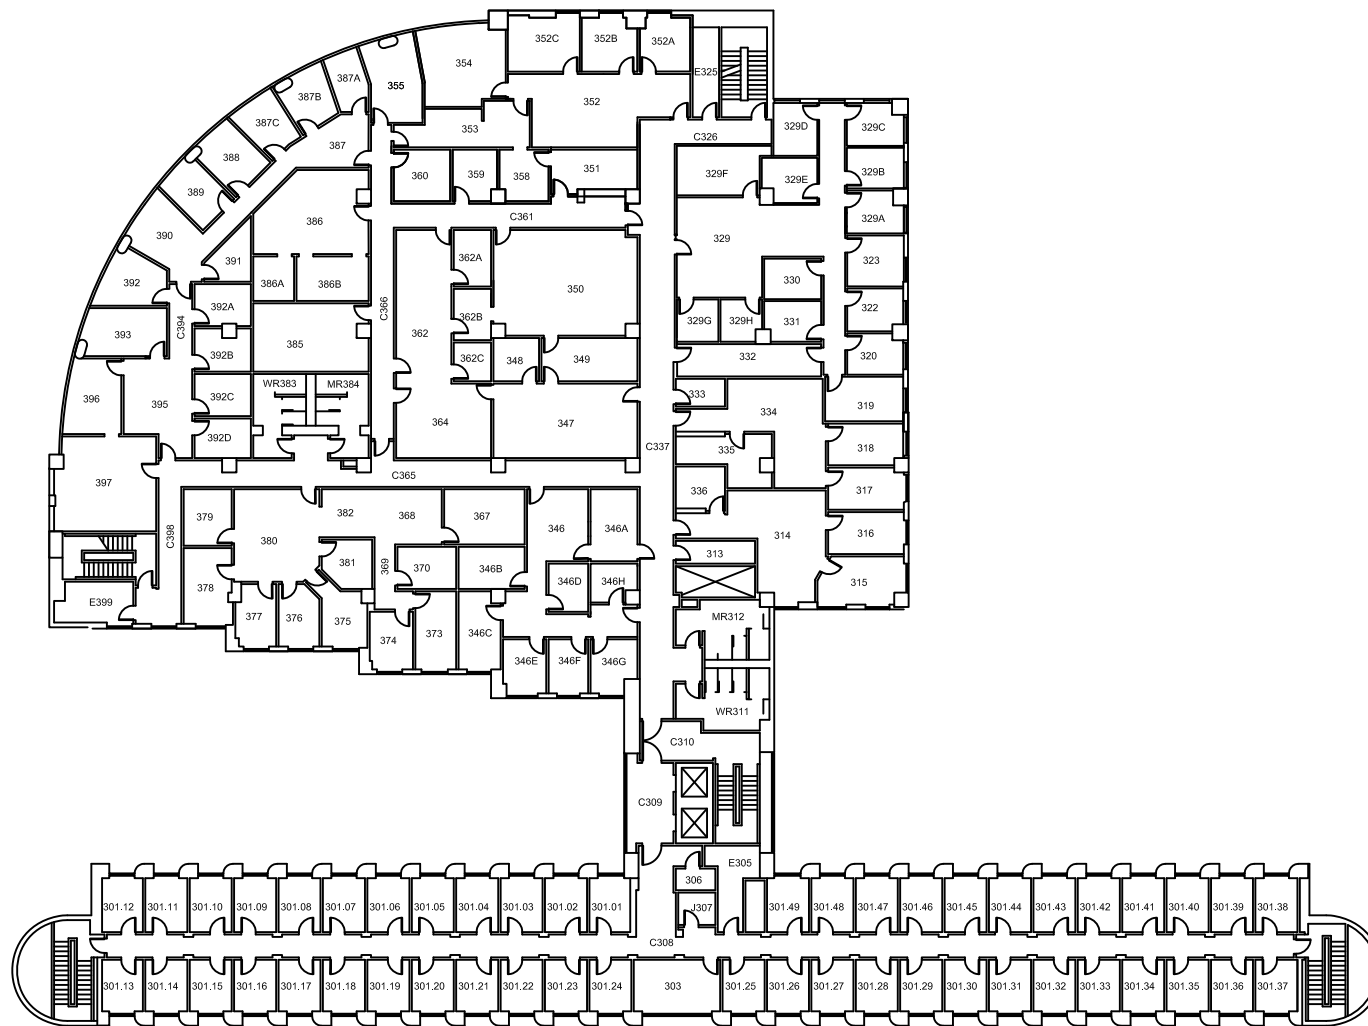

SCALE: 1" = 40'-0"

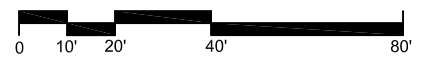

A-4

Date: 8/19/2019

Project:

26
University Hall


Sheet Title:

Fourth Floor

File Name:


Permit No:

Drawn by:

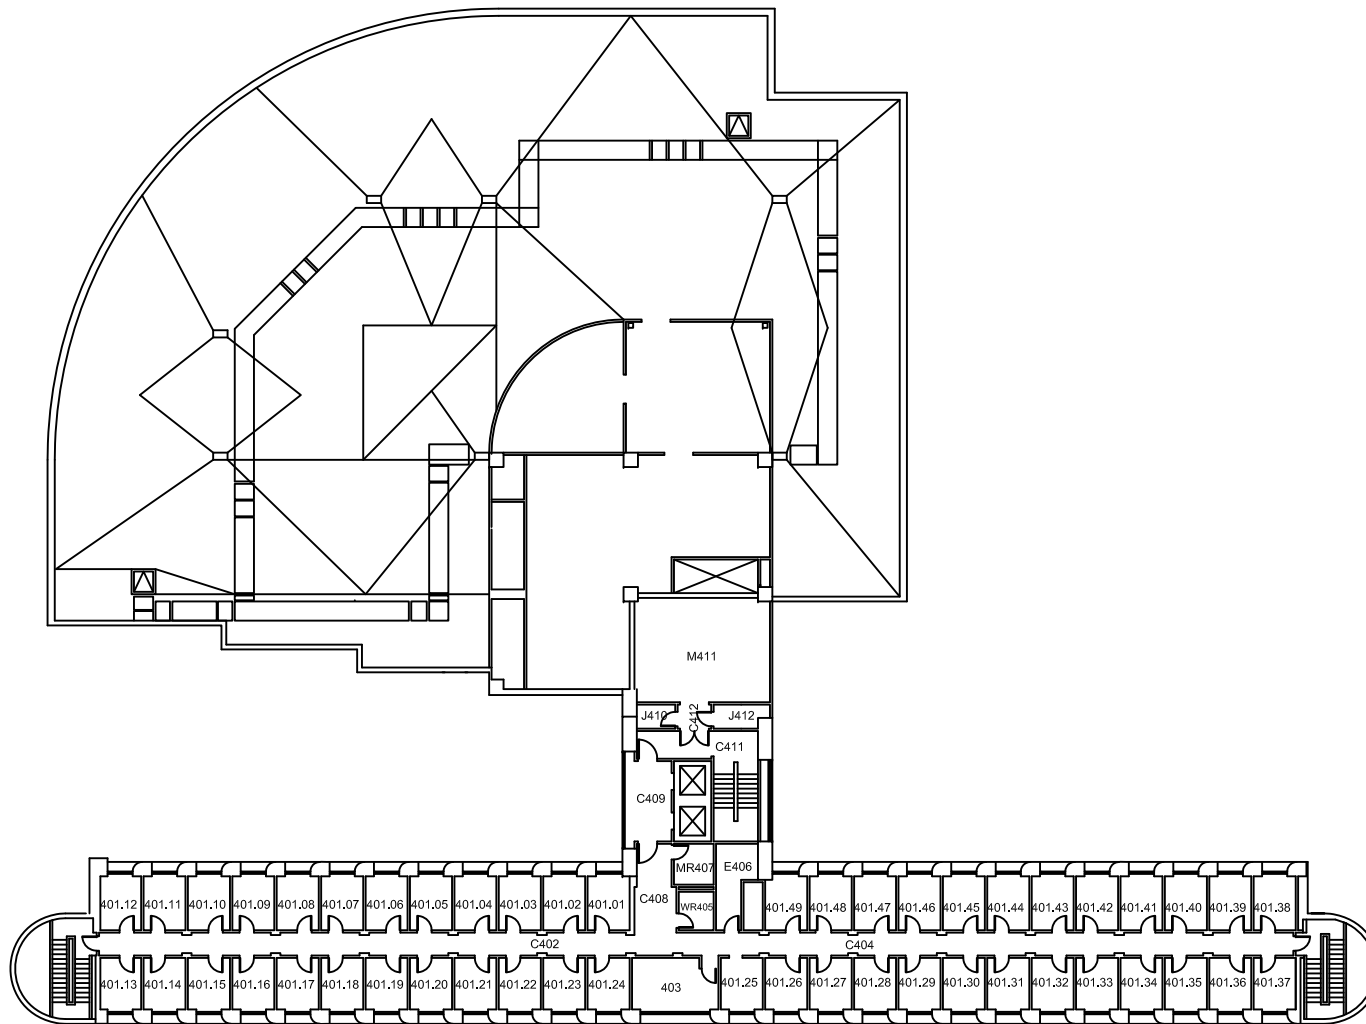

NORTH

SCALE: 1" = 40'-0"

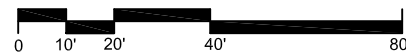

A-5

Date: 4/11/2008