


Project:  
**08**  
**Physical Sciences**

Sheet Title:  
**Basement**


File Name:

Permit No:

Drawn by:

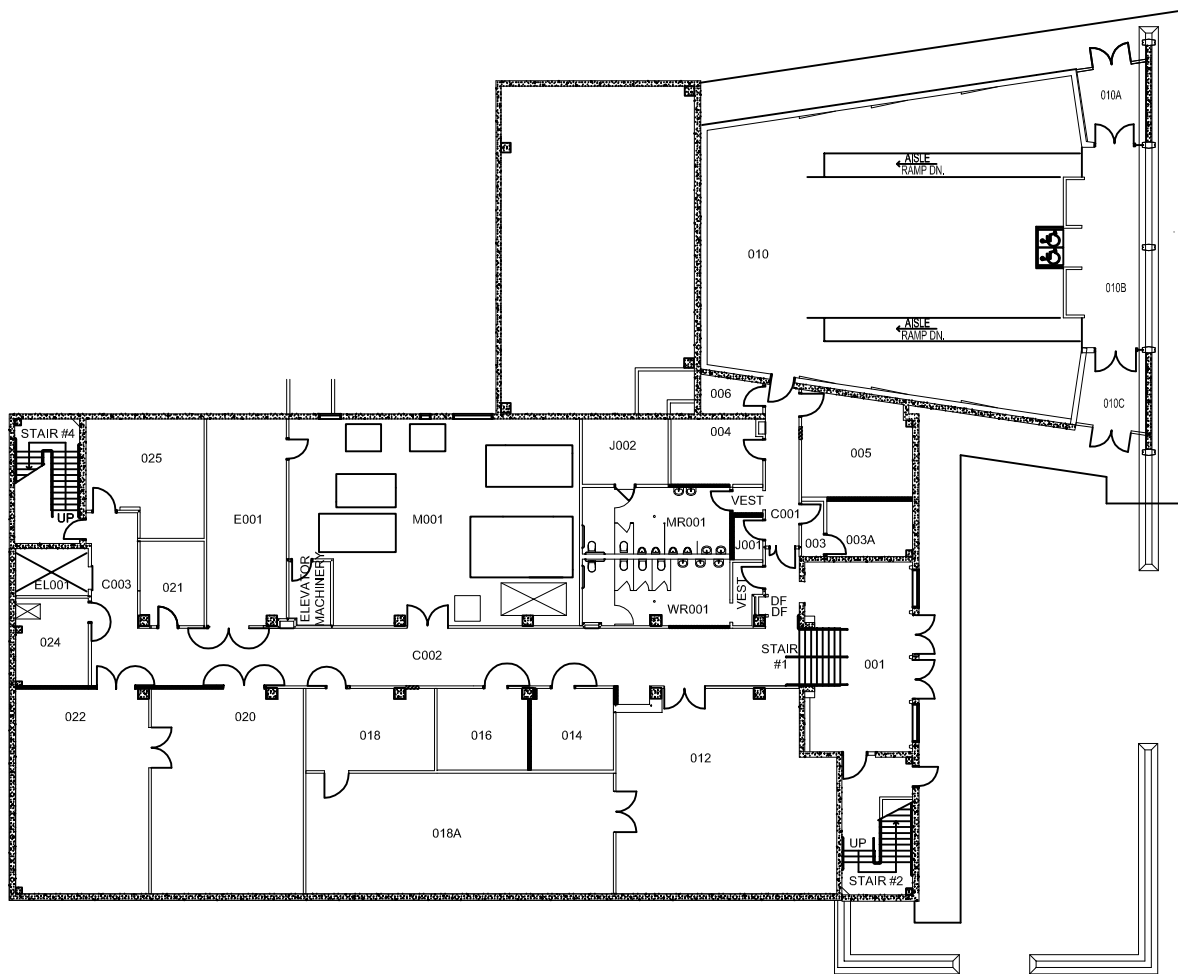


SCALE: 1" = 30'-0"

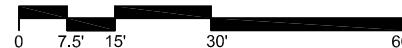

**A-1**

Date: 5/11/06

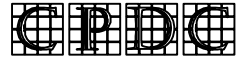

Project:

# 08 Physical Sciences


Sheet Title:

## First Floor


File Name:

Permit No:

Drawn by:

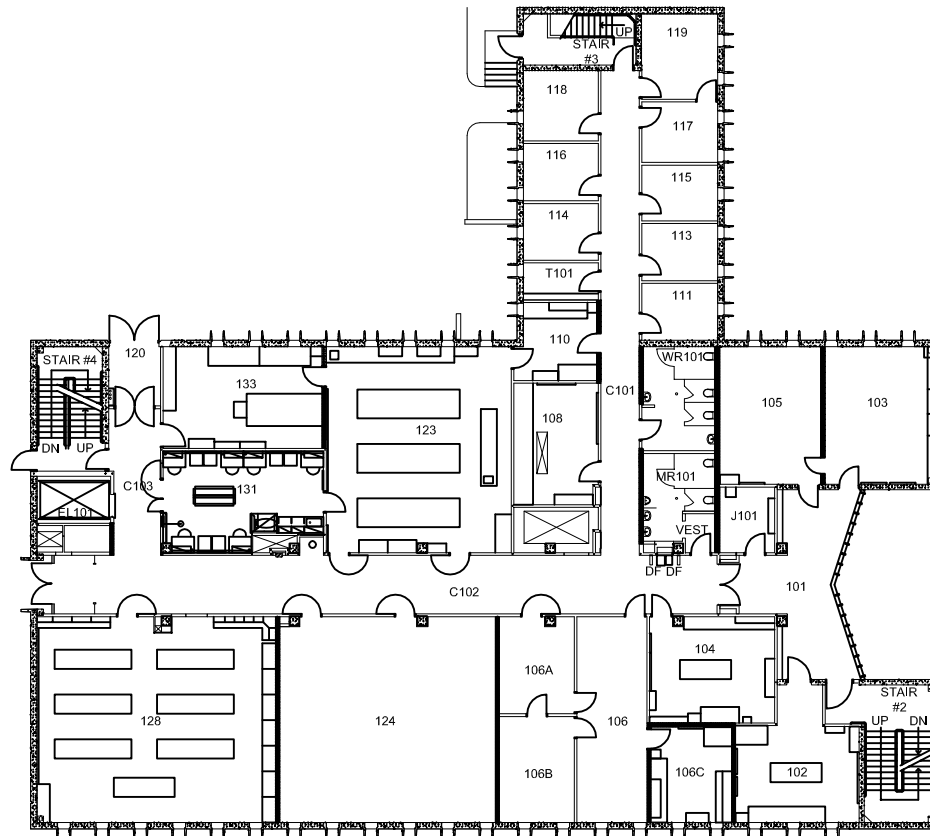

SCALE: 1" = 30'-0"

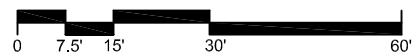

# A-2

Date: 5/11/06

Project:

**08**  
**Physical**  
**Sciences**


Sheet Title:

**Second Floor**


File Name:

Permit No:

Drawn by:

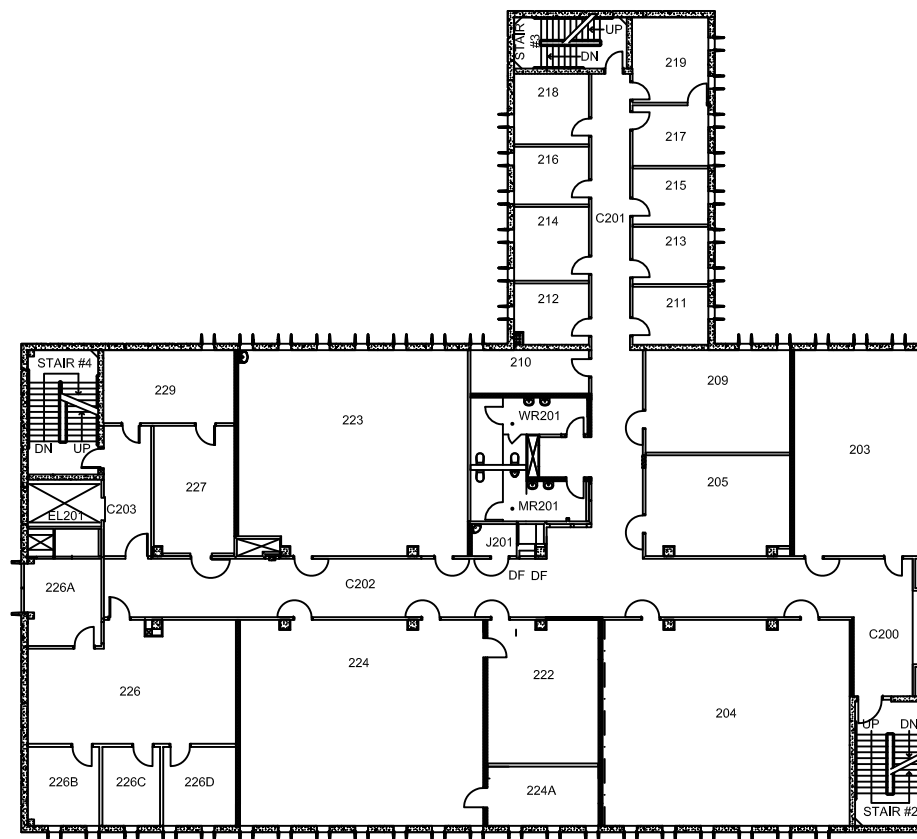

SCALE: 1" = 30'-0"

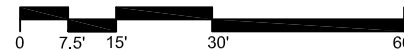

**A-3**

Date: 1/11/13

Project:

**08**  
**Physical**  
**Sciences**


Sheet Title:

**Third Floor**


File Name:

Permit No:

Drawn by:

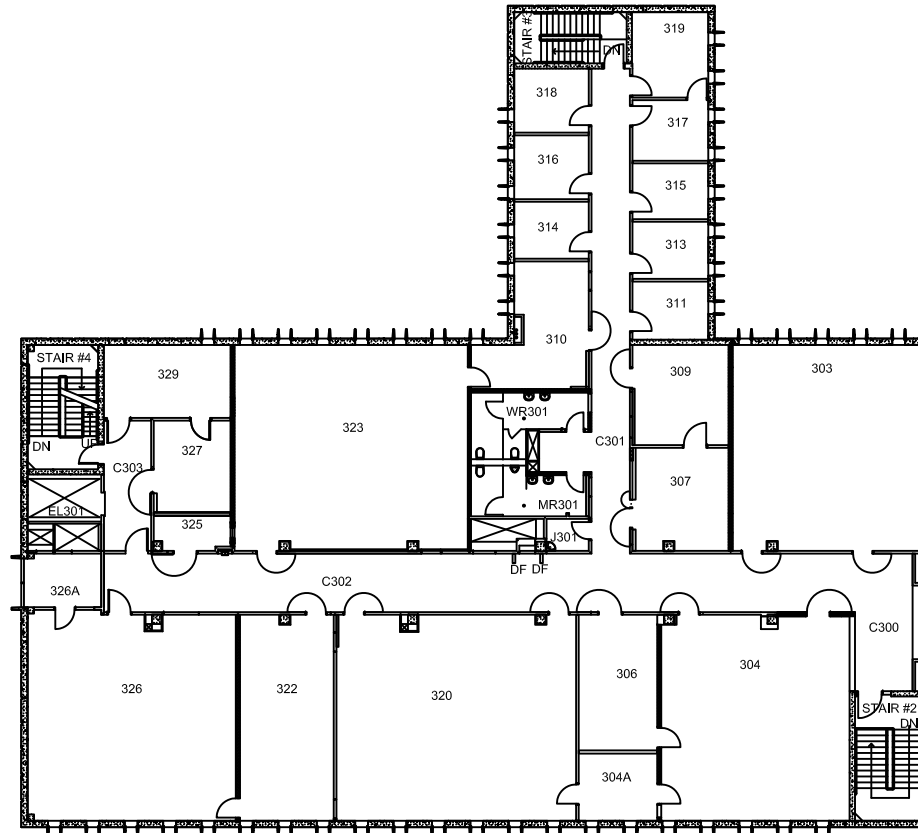

SCALE: 1" = 30'-0"

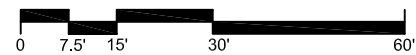

**A-4**

Date: 1/11/13