

Project:

23
Coyote
Bookstore


Sheet Title:

Basement


File Name:

Permit No:

Drawn by:

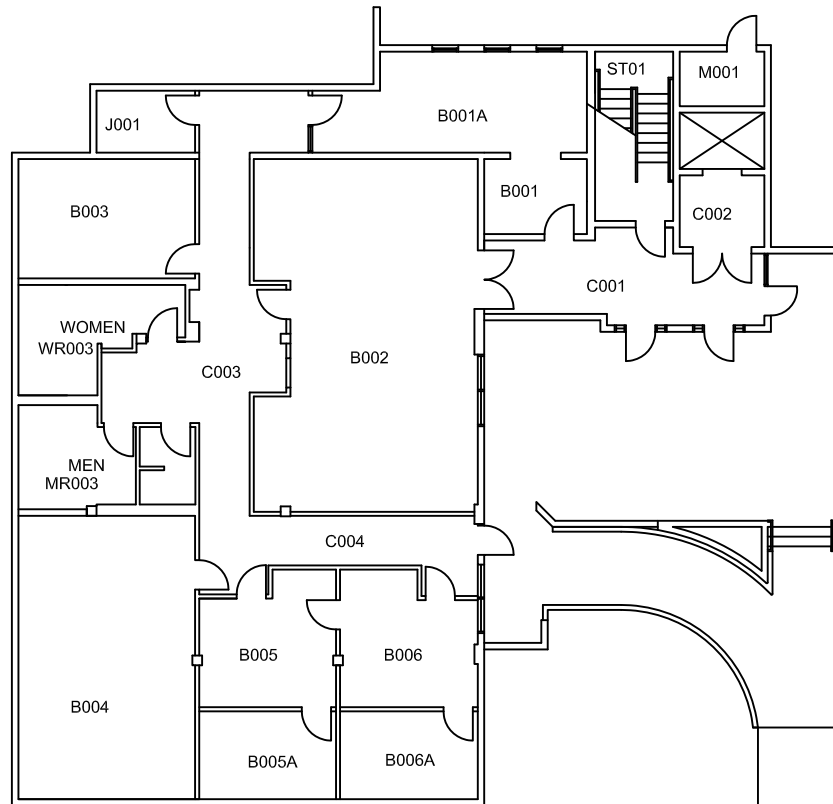

SCALE: 1" = 20'-0"

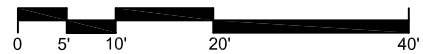

A-1

Date: 5/21/2012

