

Project:

**38**  
**College of  
Education**

Sheet Title:

**First Floor**


File Name:

Permit No:

Drawn by:

**A-1**

SCALE: 1" = 60'-0"

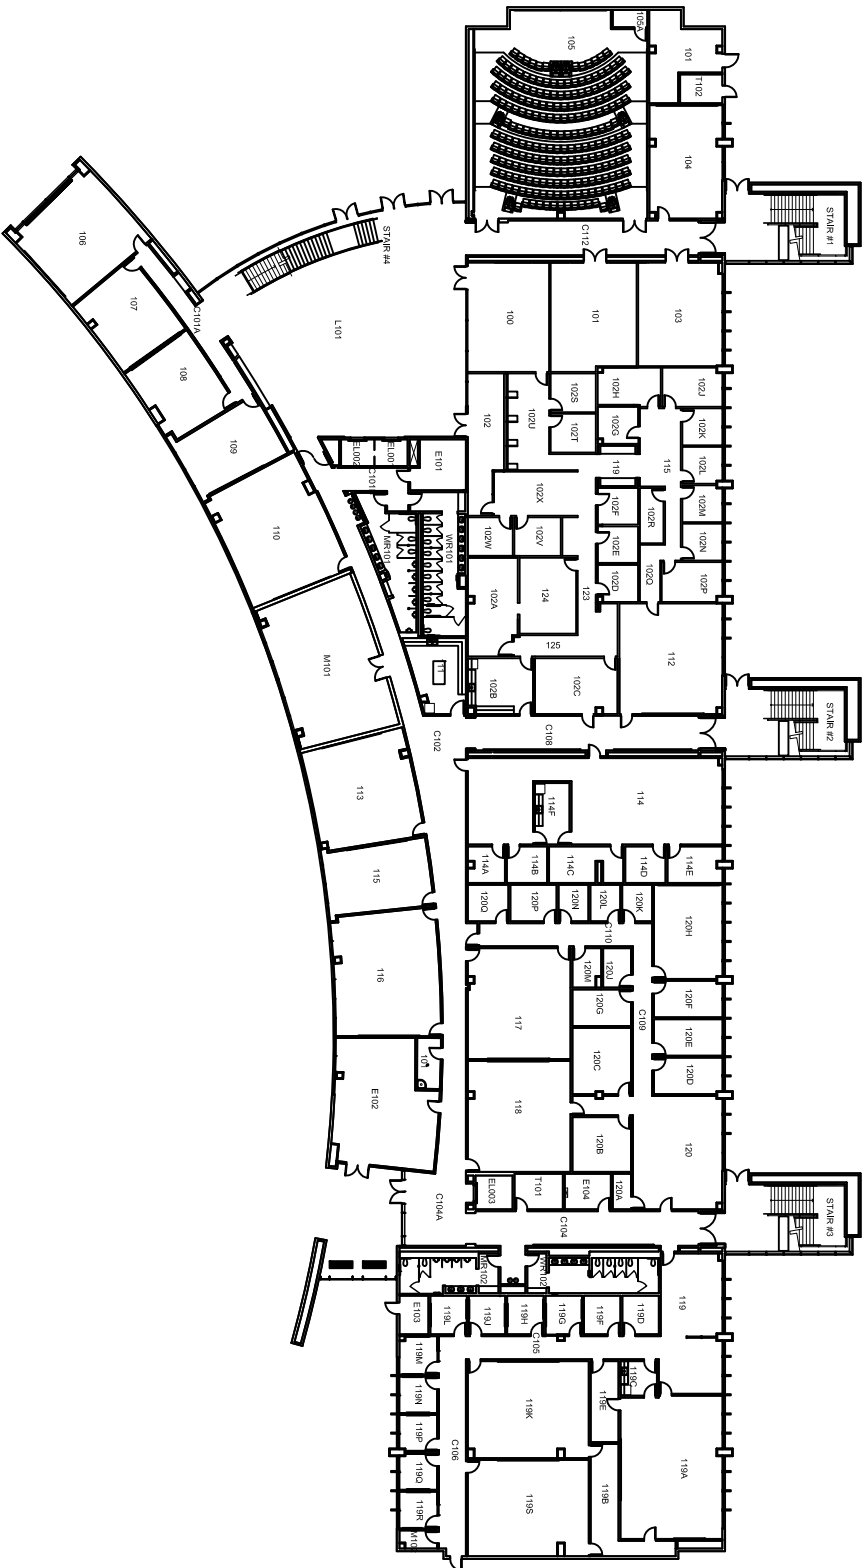

Project:

38  
College of Education

Sheet Title:

Second Floor


File Name:

Permit No:

Drawn by:

A-2

Date: 12/20/11

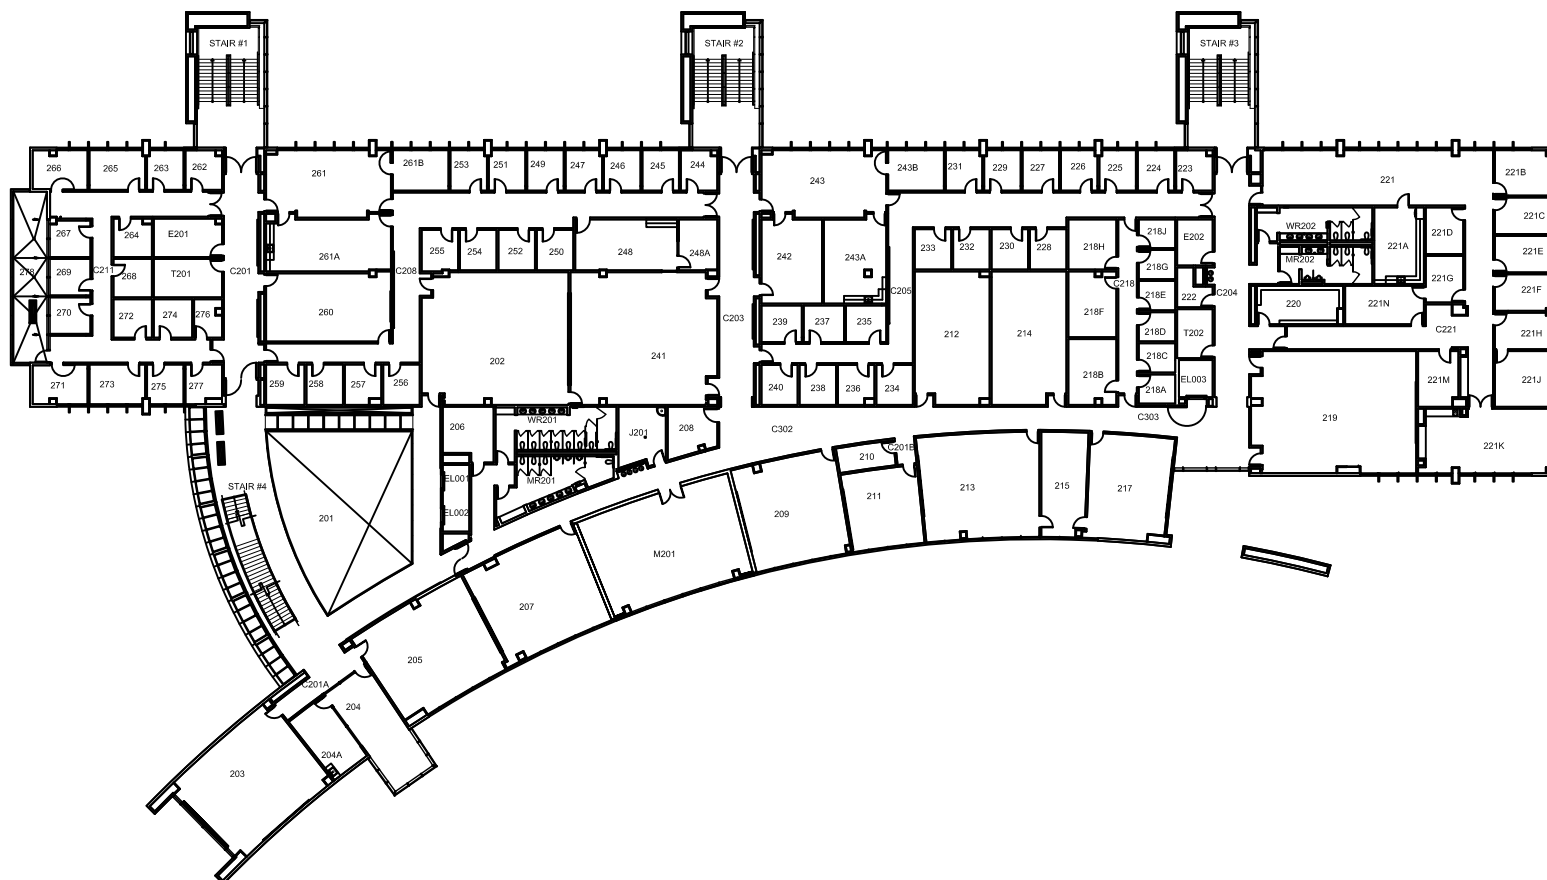

SCALE: 1" = 50'-0"

Project:

38  
College of Education

Sheet Title:

Third Floor

File Name:

Permit No:

Drawn by:

A-3

SCALE: 1" = 50'-0"

Date: 12/20/11

