

Project:
37
**Chemical
Sciences**

Sheet Title:
First Floor


File Name:

Permit No:


Drawn by:

A-1

Date: 5/23/06

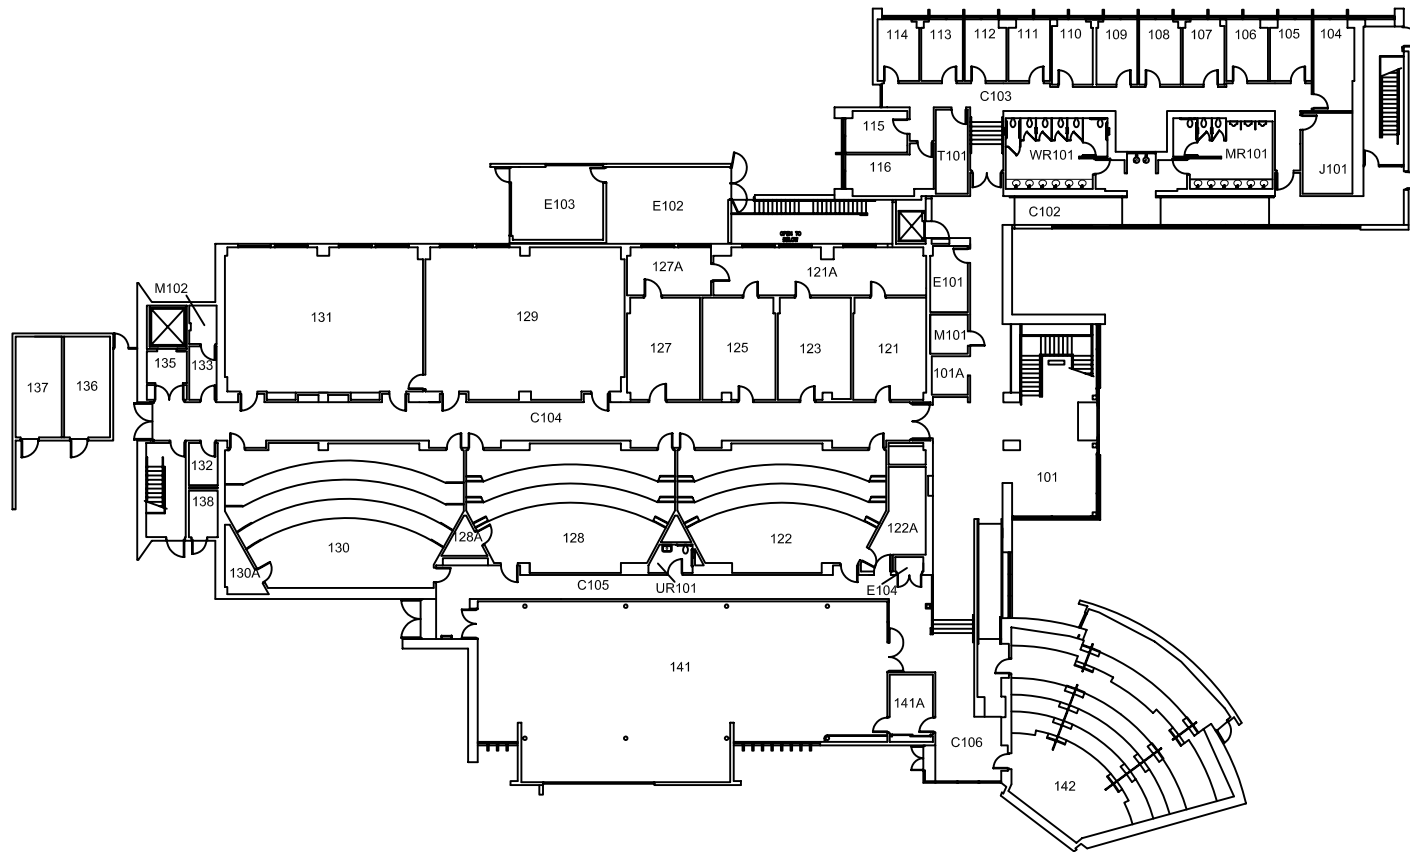

SCALE: 1" = 40'-0"

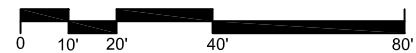

Project:
37
Chemical Sciences

Sheet Title:
Second Floor


File Name:

Permit No:


Drawn by:

A-2

Date: 5/23/06

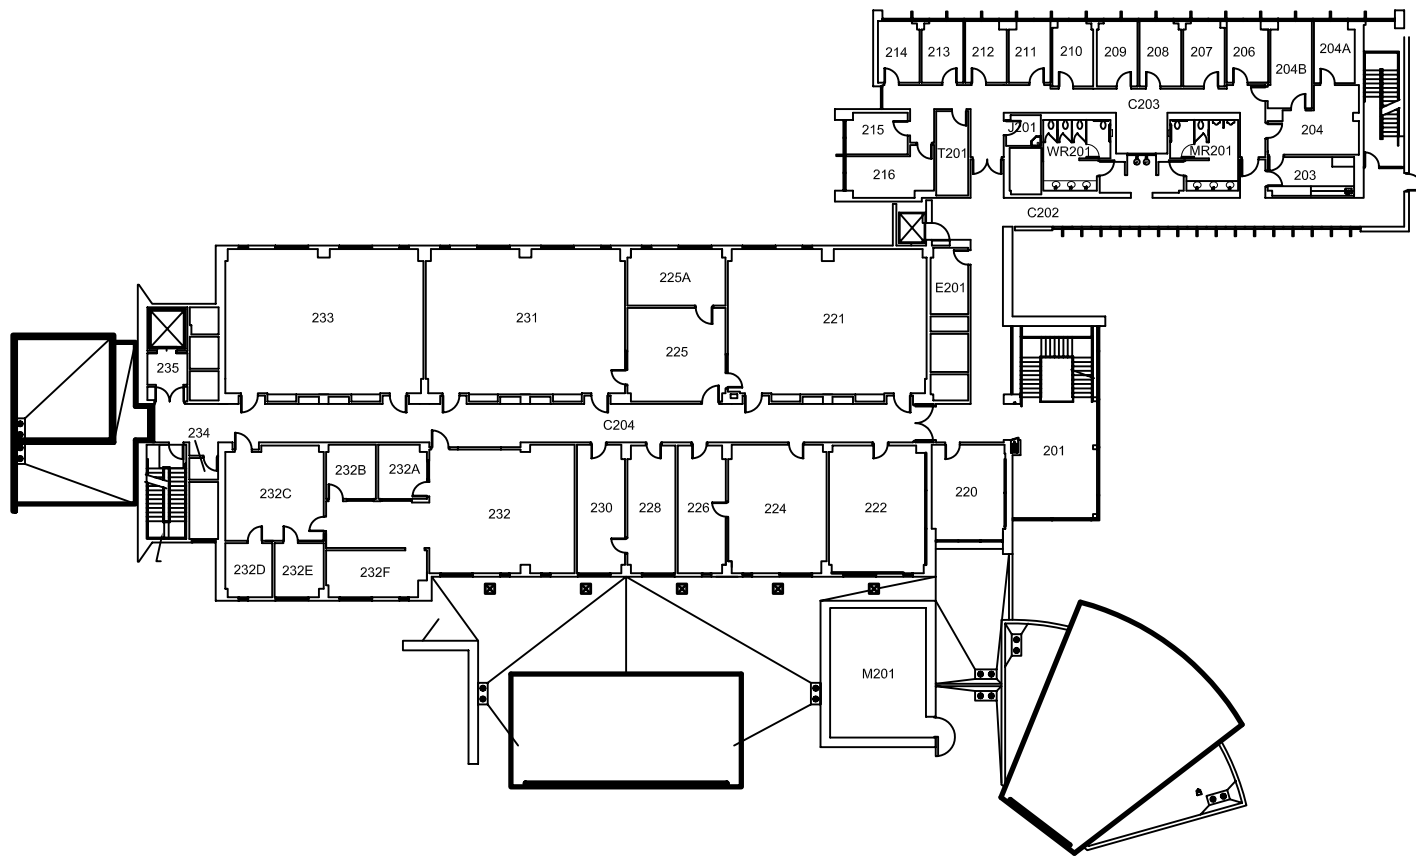

SCALE: 1" = 40'-0"

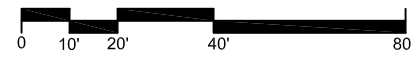

Project:

37
**Chemical
Sciences**

Sheet Title:

Third Floor

File Name:

Permit No:


Drawn by:

A-3

Date: 3/15/10



SCALE: 1" = 40'-0"

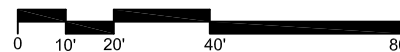

Project:

37
**Chemical
Sciences**

Sheet Title:

Basement


File Name:

Permit No:

Drawn by:

A-4

Date: 5/23/06

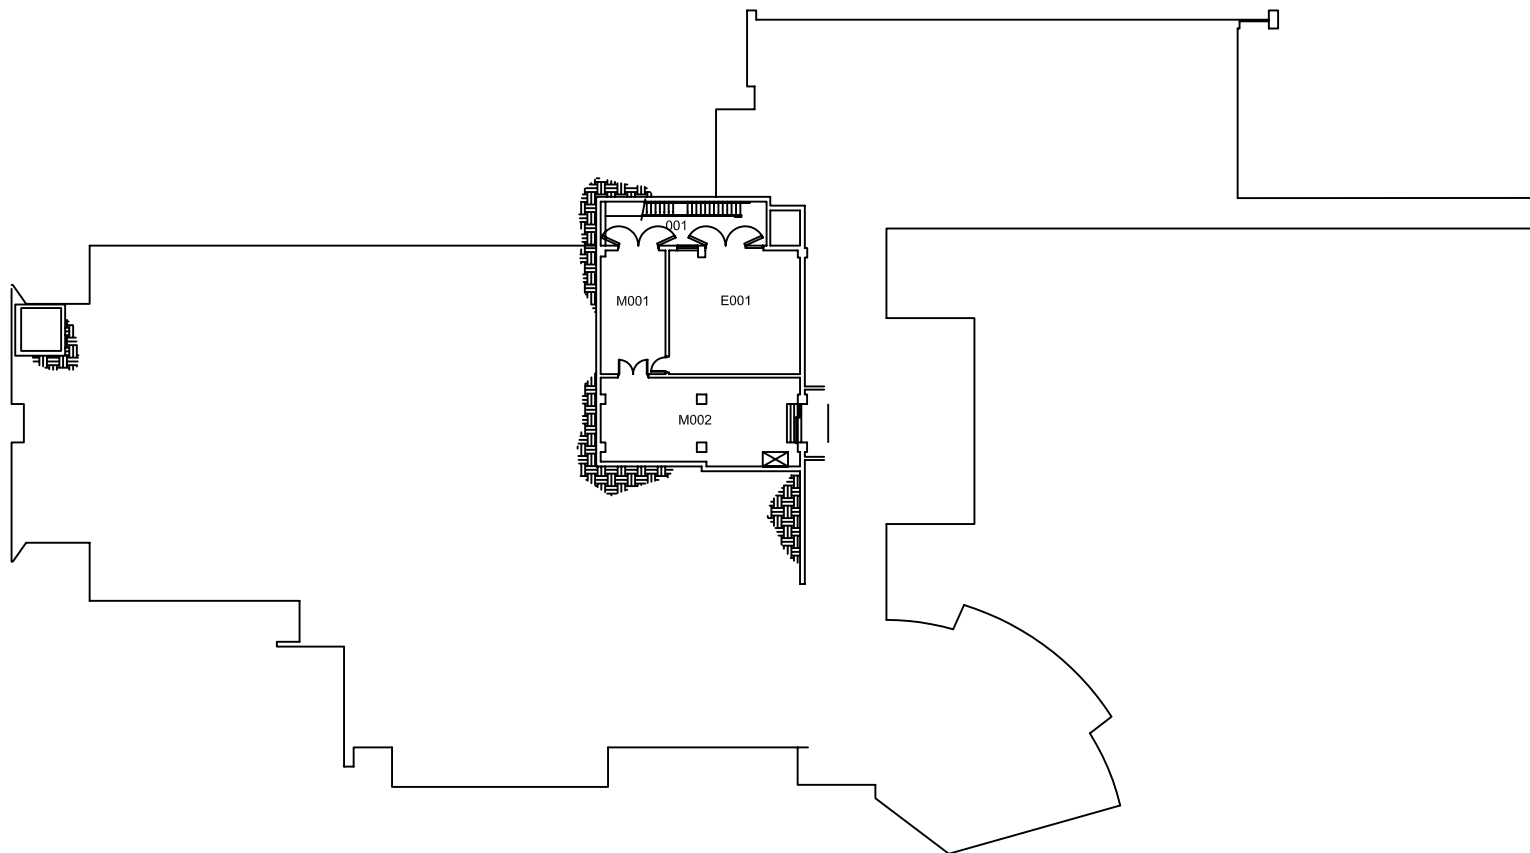

SCALE: 1" = 40'-0"

