

Project:

25
Faculty Office
Building

Sheet Title:

First Floor


File Name:

Permit No:

Drawn by:

A-1

Date: 8/18/2014

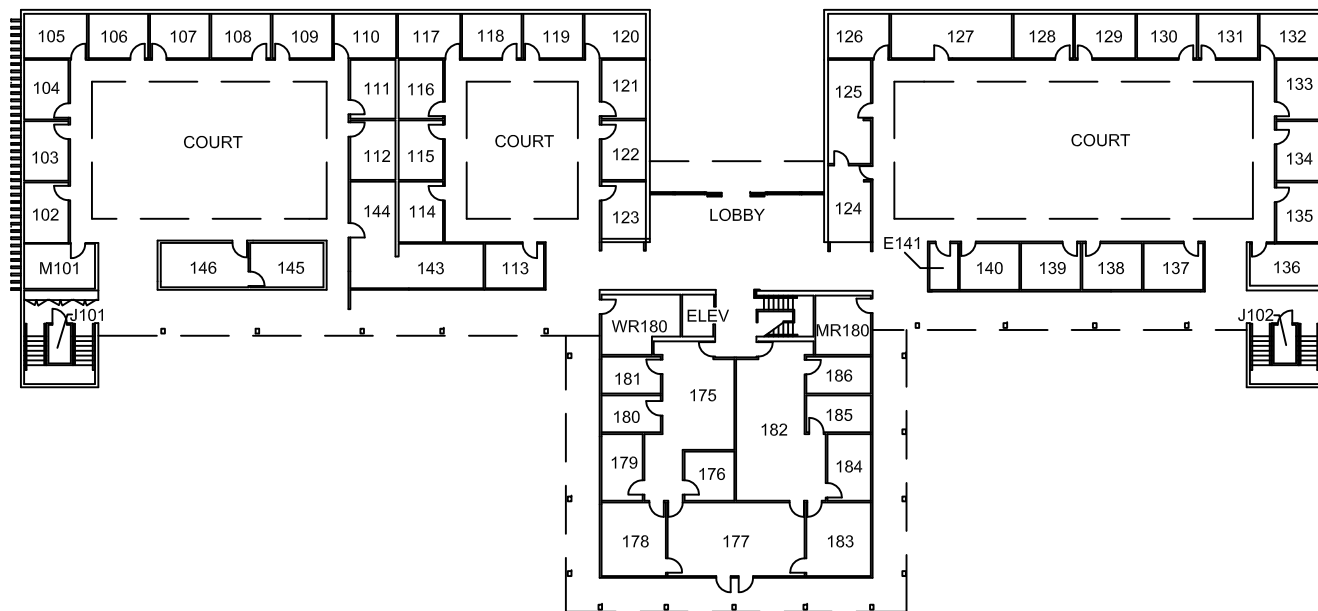

SCALE: 1" = 40'-0"





Project:

25 Faculty Office Building


Sheet Title:

Second Floor


File Name:

Permit No:

Drawn by:

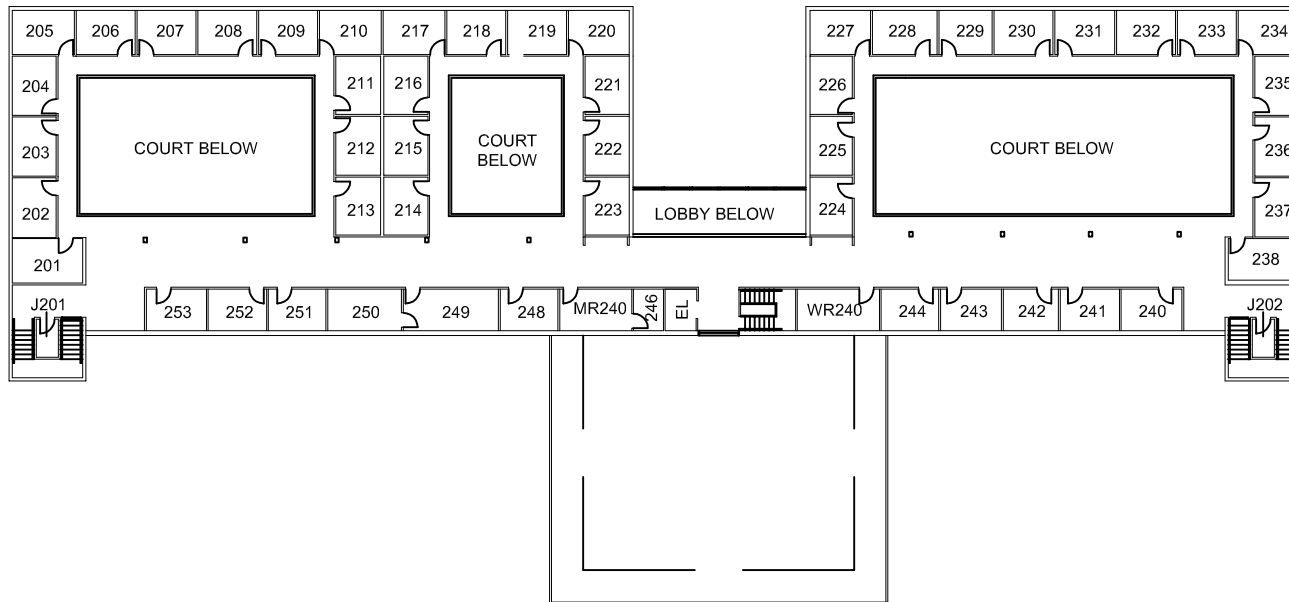

SCALE: 1" = 40'-0"

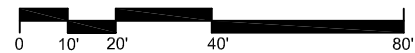

A-2

Date: 3/10/08