




Project:
34
**Health &
Physical
Education
Complex**

Sheet Title:
Basement

File Name:

Permit No:

Drawn by:

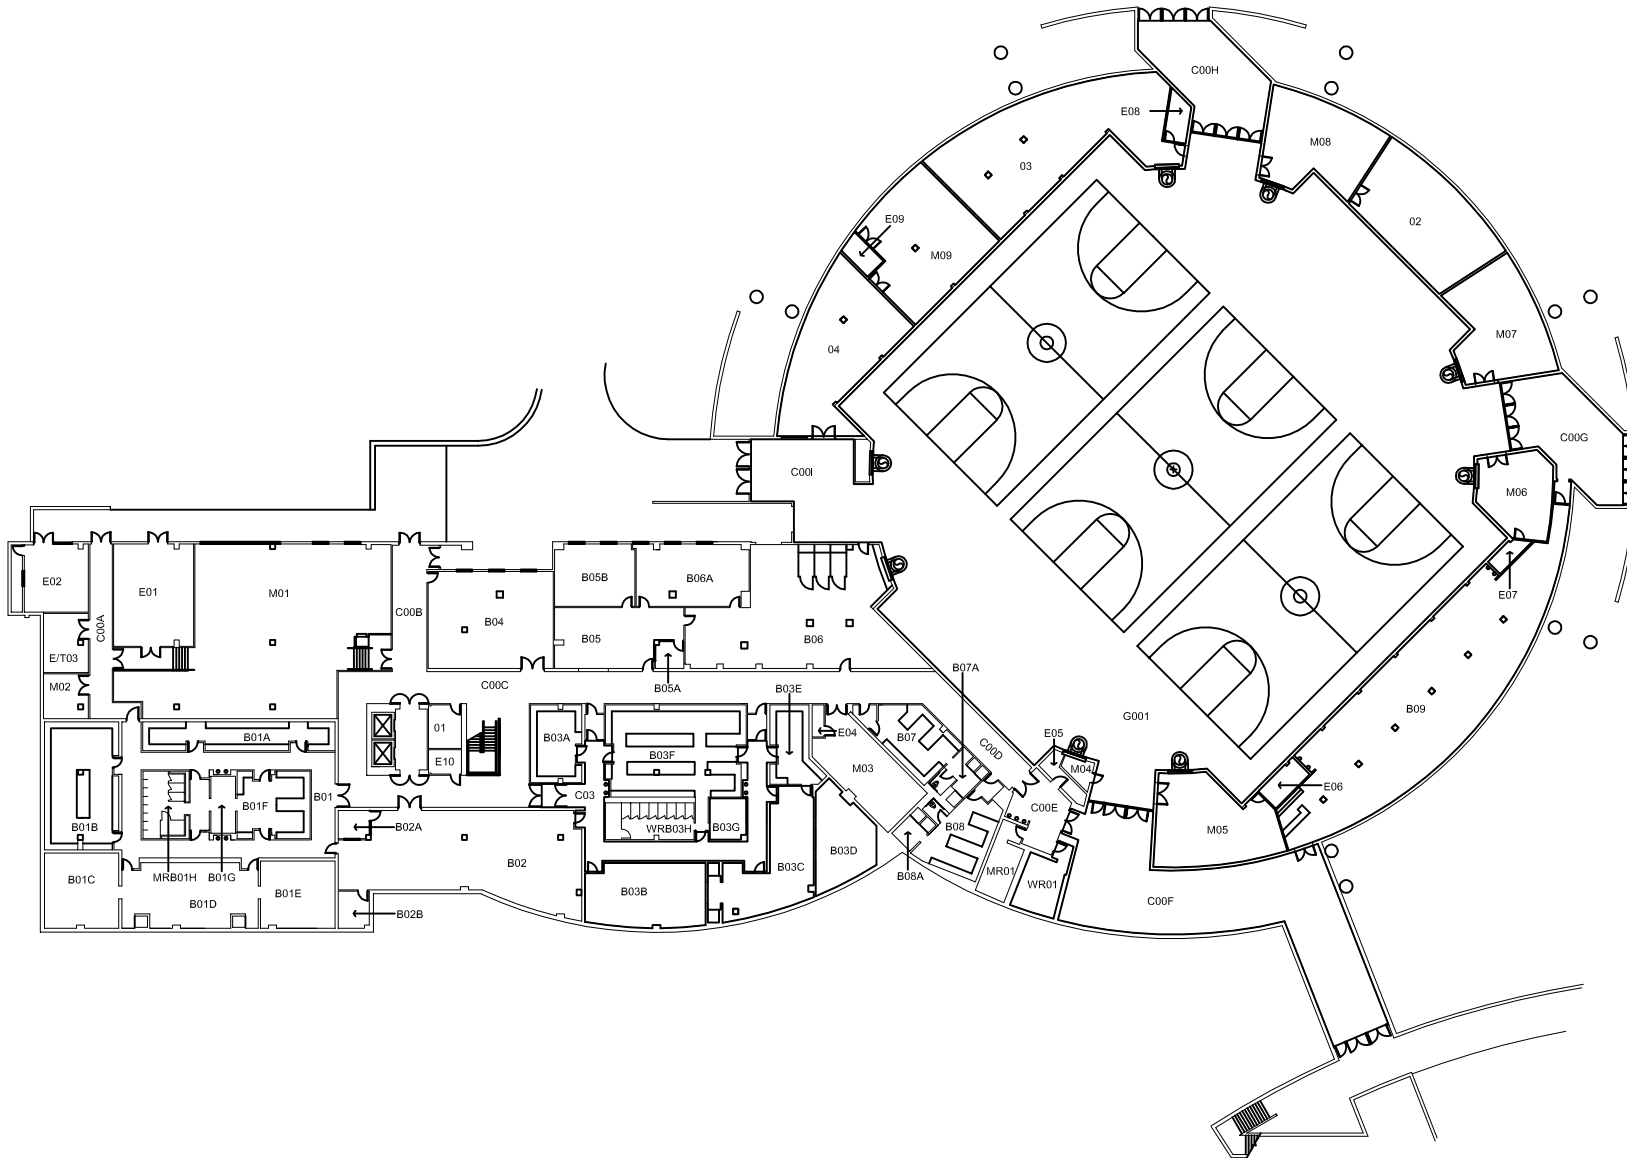

A-1

Project:

34
**Health &
 Physical
 Education
 Complex**


Sheet Title:

First Floor


File Name:

Permit No:

Drawn by:

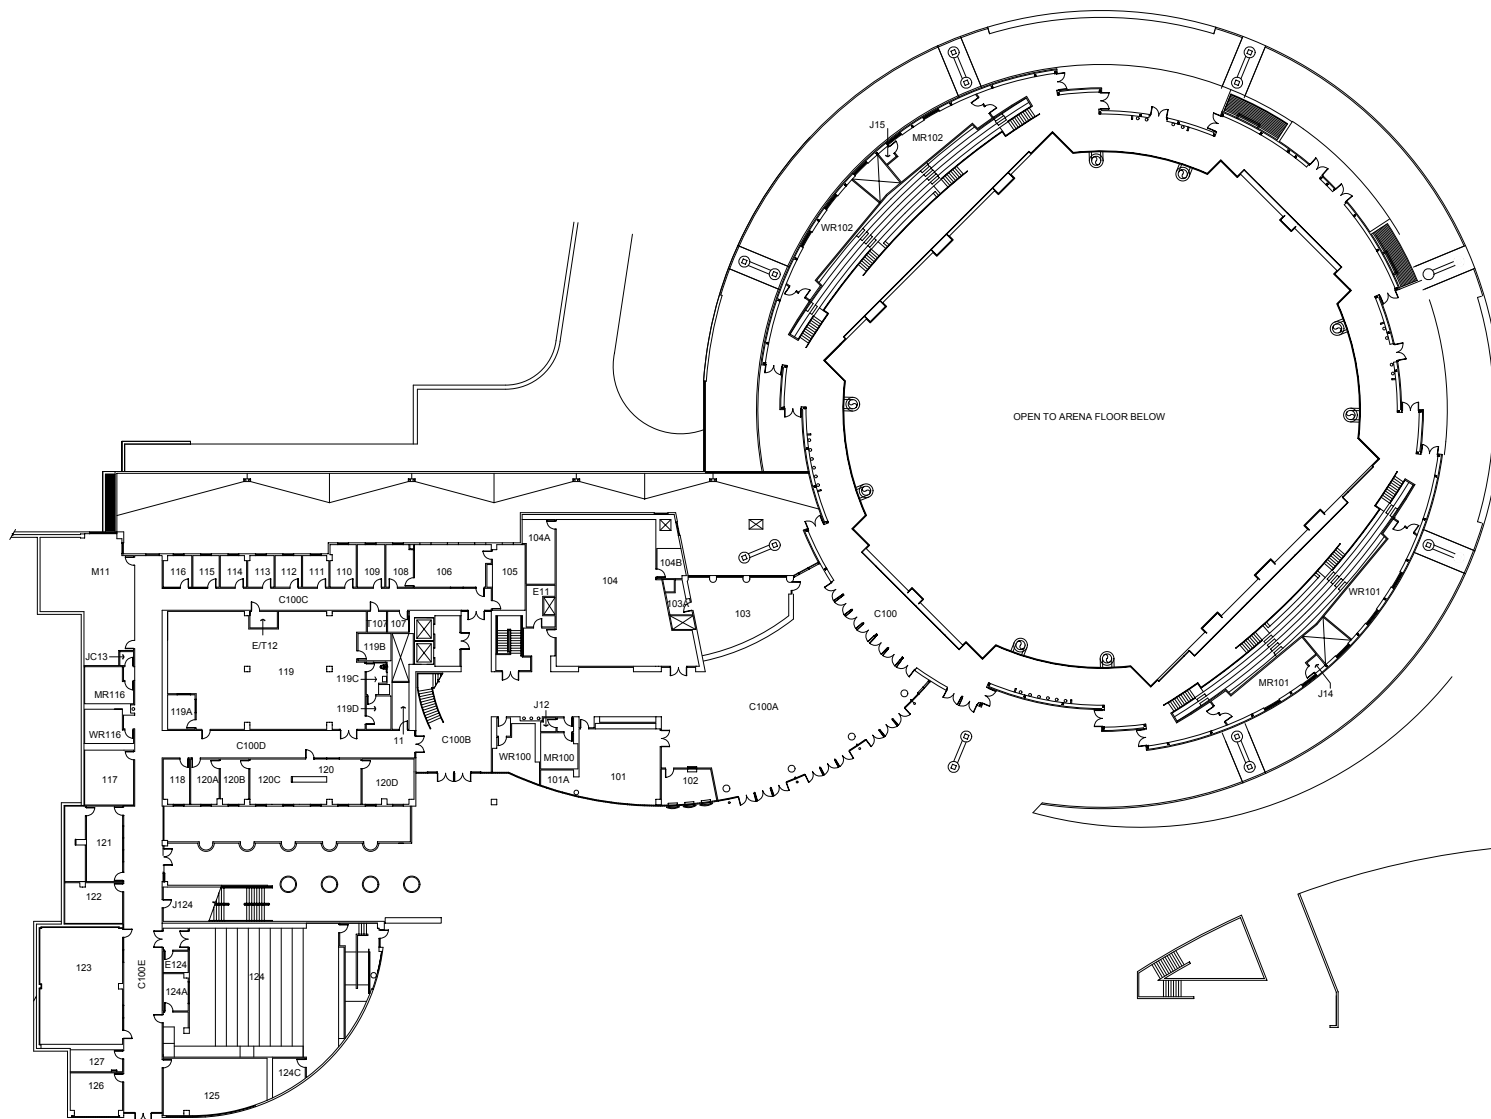

SCALE: 1" = 70'-0"

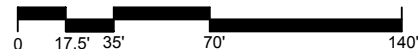

A-2

Project:

34 Health & Physical Education Complex

Sheet Title:

Second Floor


File Name:

Permit No:

Drawn by:

A-3

Date: 06/30/11

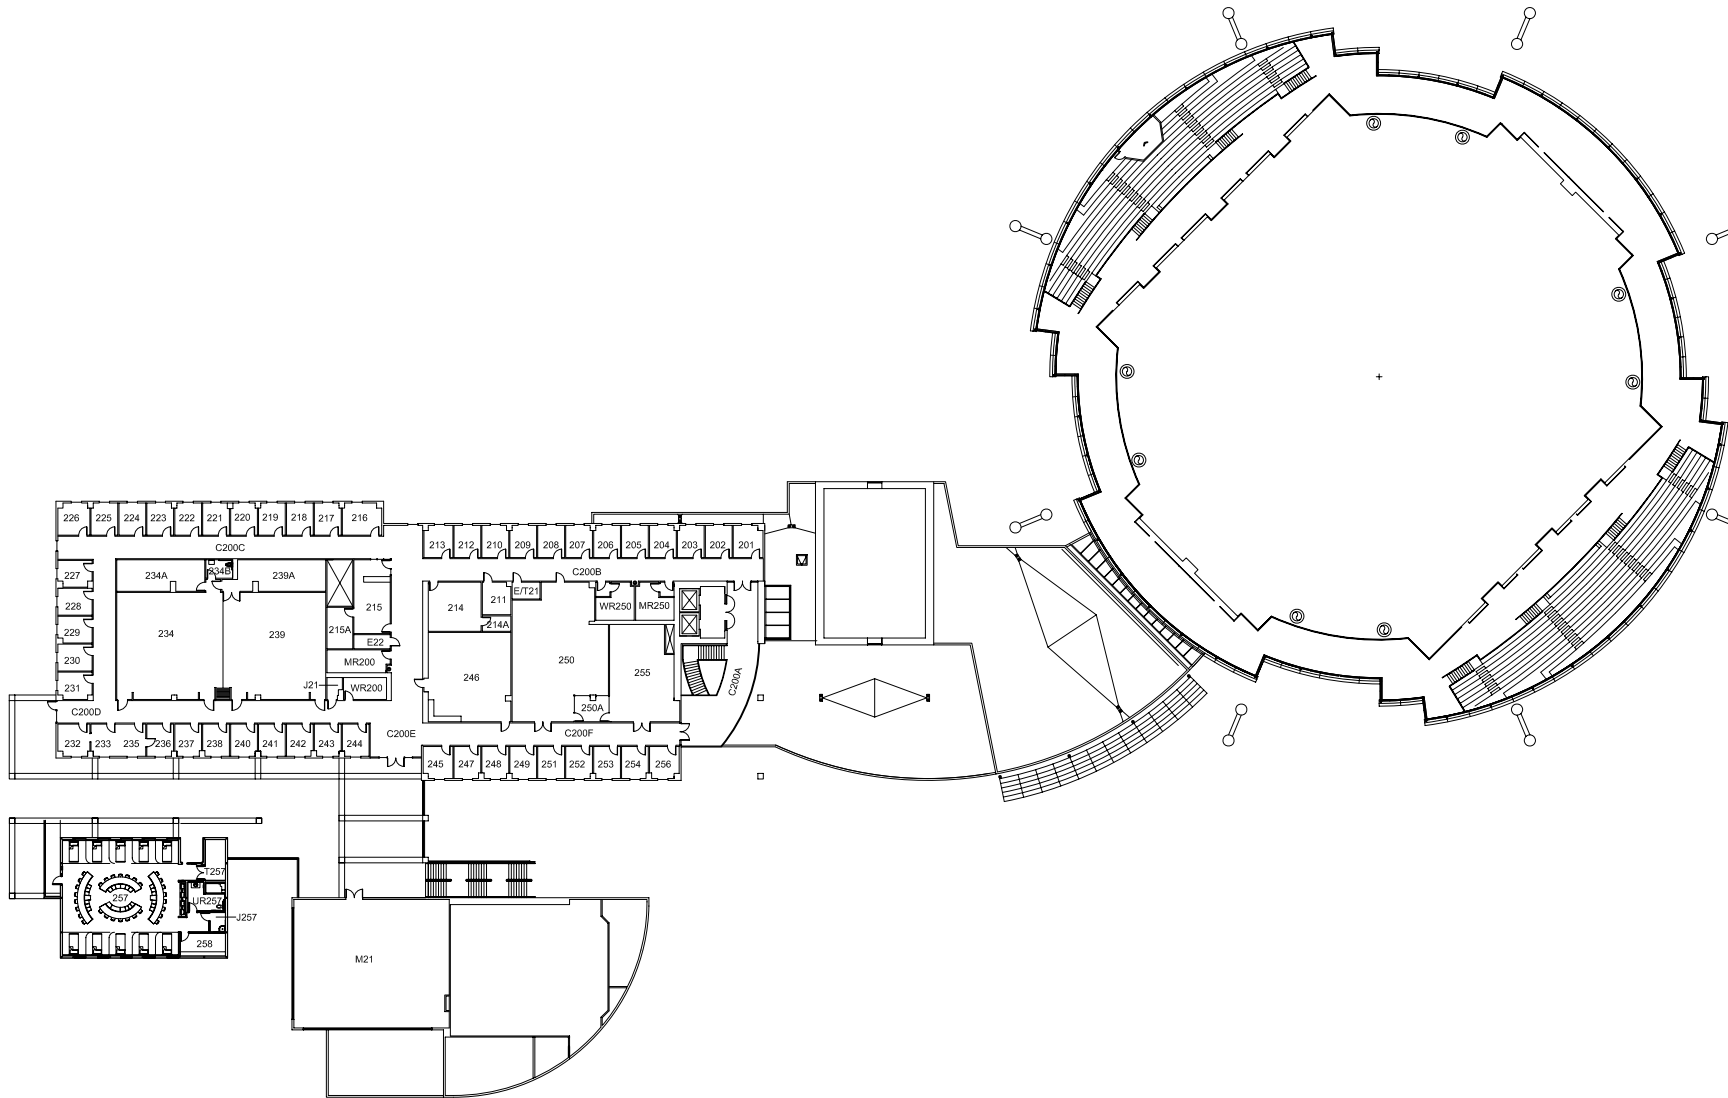

SCALE: 1" = 70'-0"

