



Project:
20
Performing Arts

Sheet Title:
Basement


File Name:

Permit No:


Drawn by:

A-1

Date: 4/7/2008

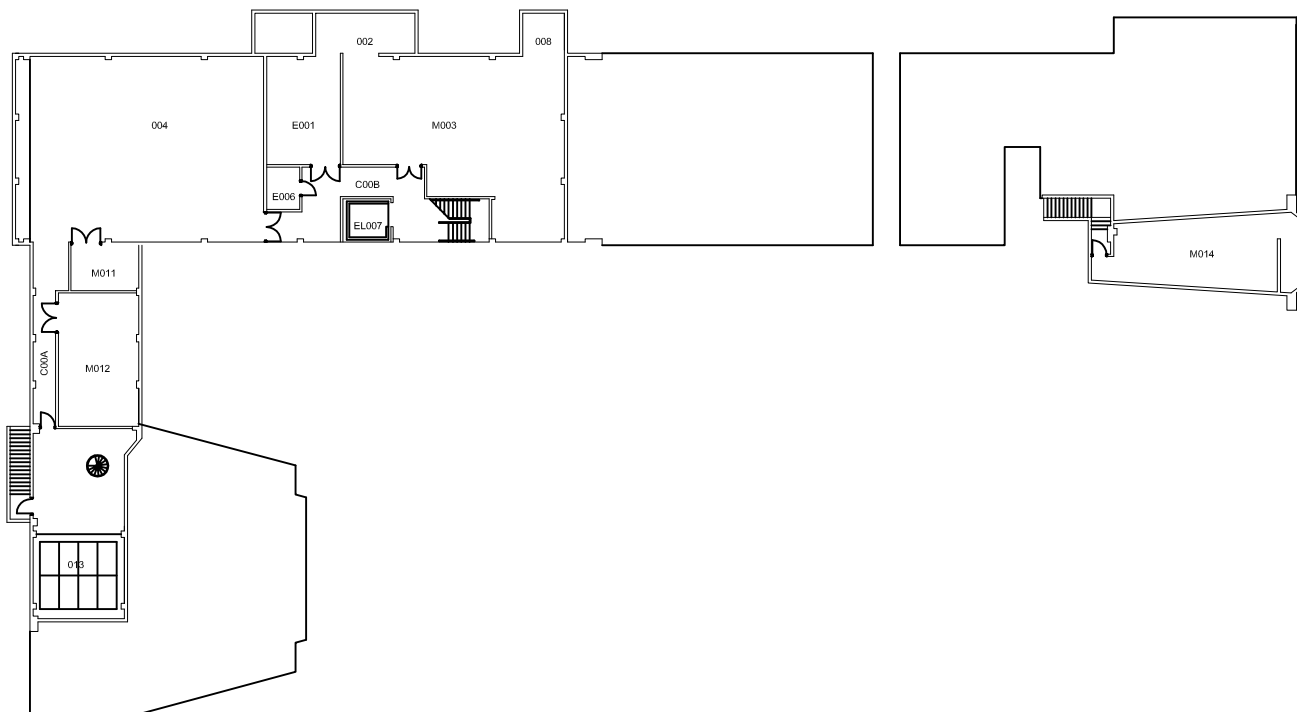

SCALE: 1" = 40'-0"

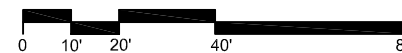

NORTH


Project:
20
Performing Arts

Sheet Title:
First Floor


File Name:

Permit No:

Drawn by:

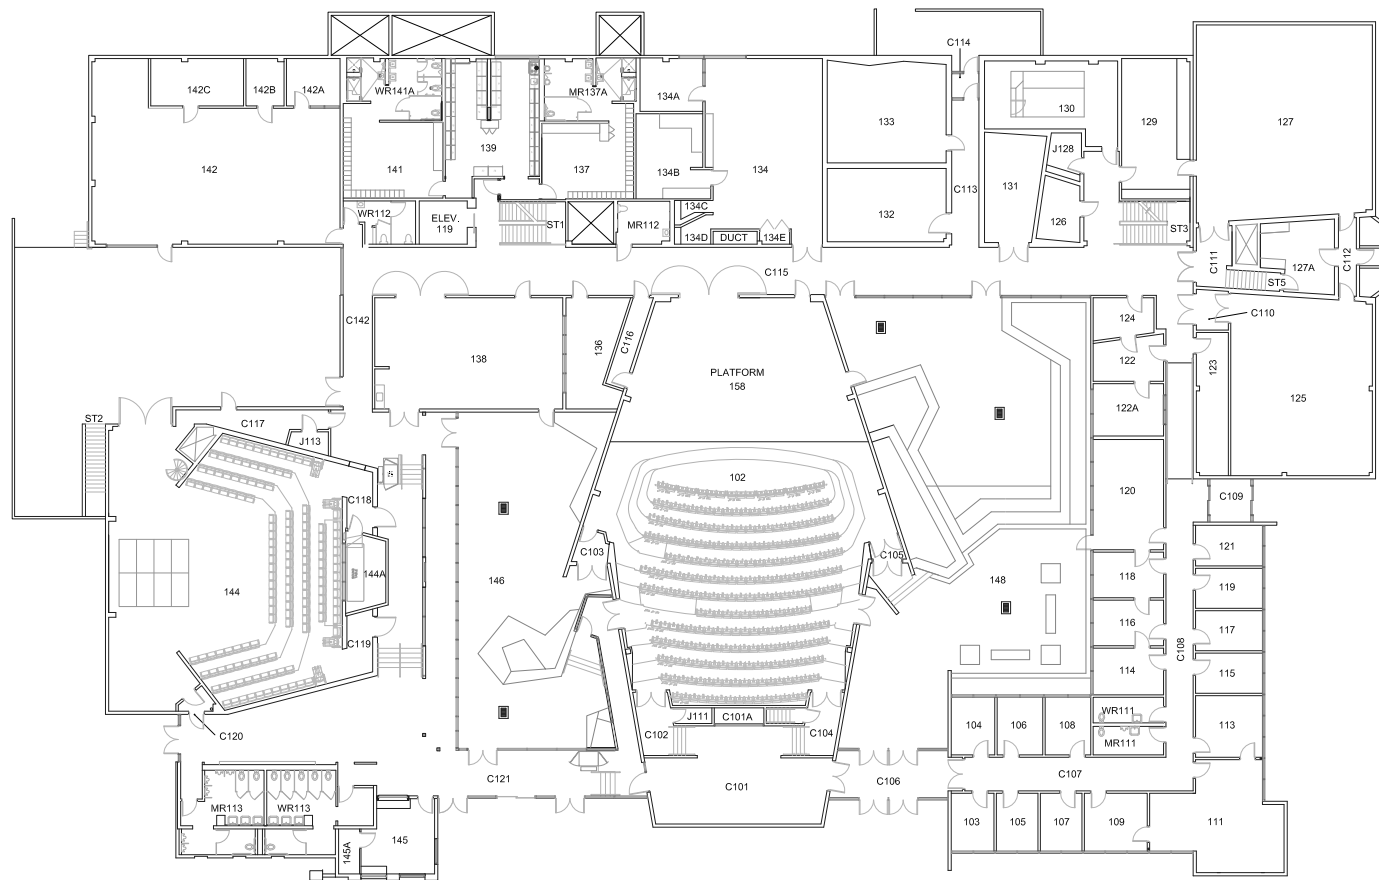

SCALE: 1" = 40'-0"

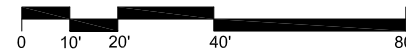

A-2

Project:
20
Performing Arts

Sheet Title:
Second Floor


File Name:

Permit No:

Drawn by:

A-3

Date: 4/7/2008

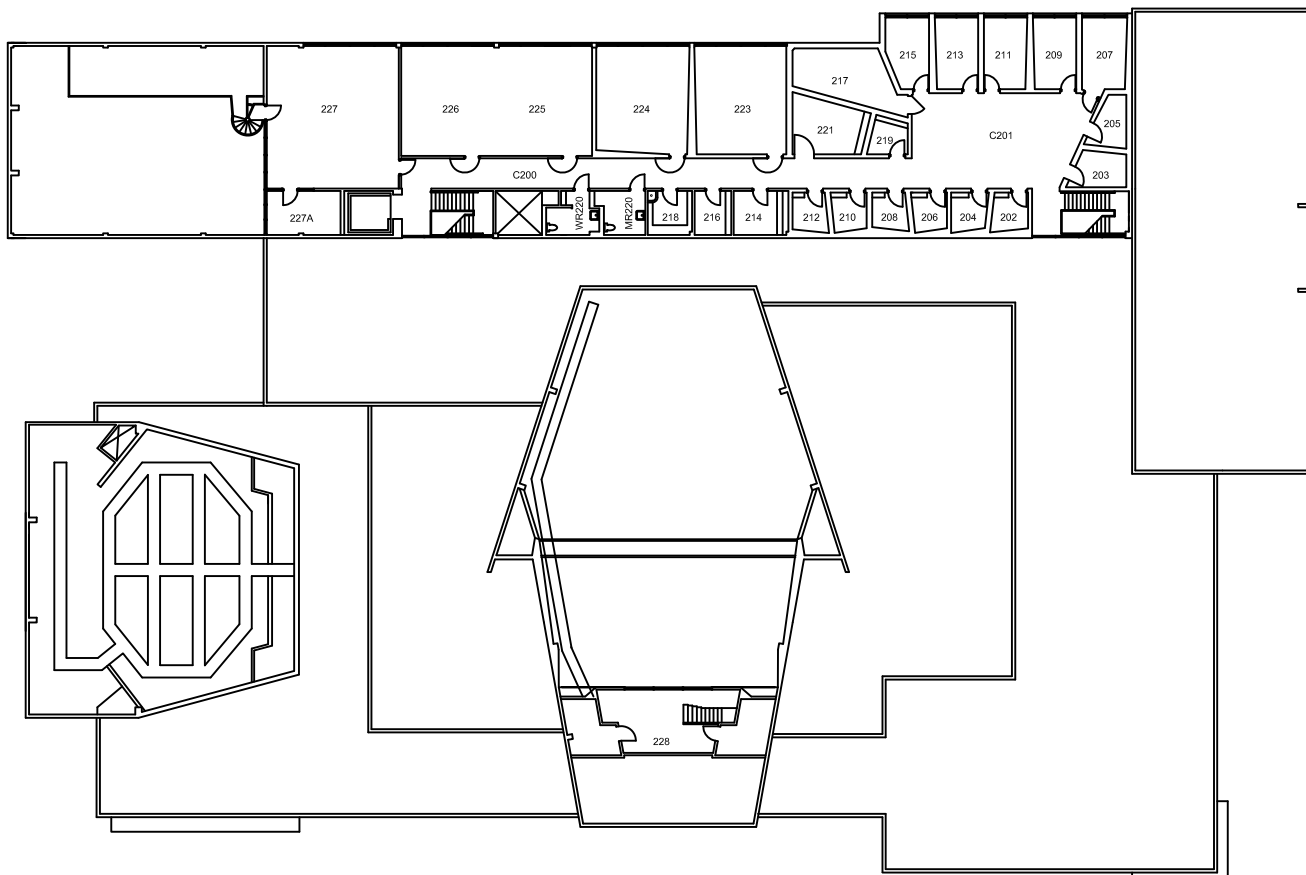

SCALE: 1" = 40'-0"

