


Project:  
**09**  
**John M. Pfau**  
**Library**

Sheet Title:  
**Basement**

File Name:

Permit No:

Drawn by:

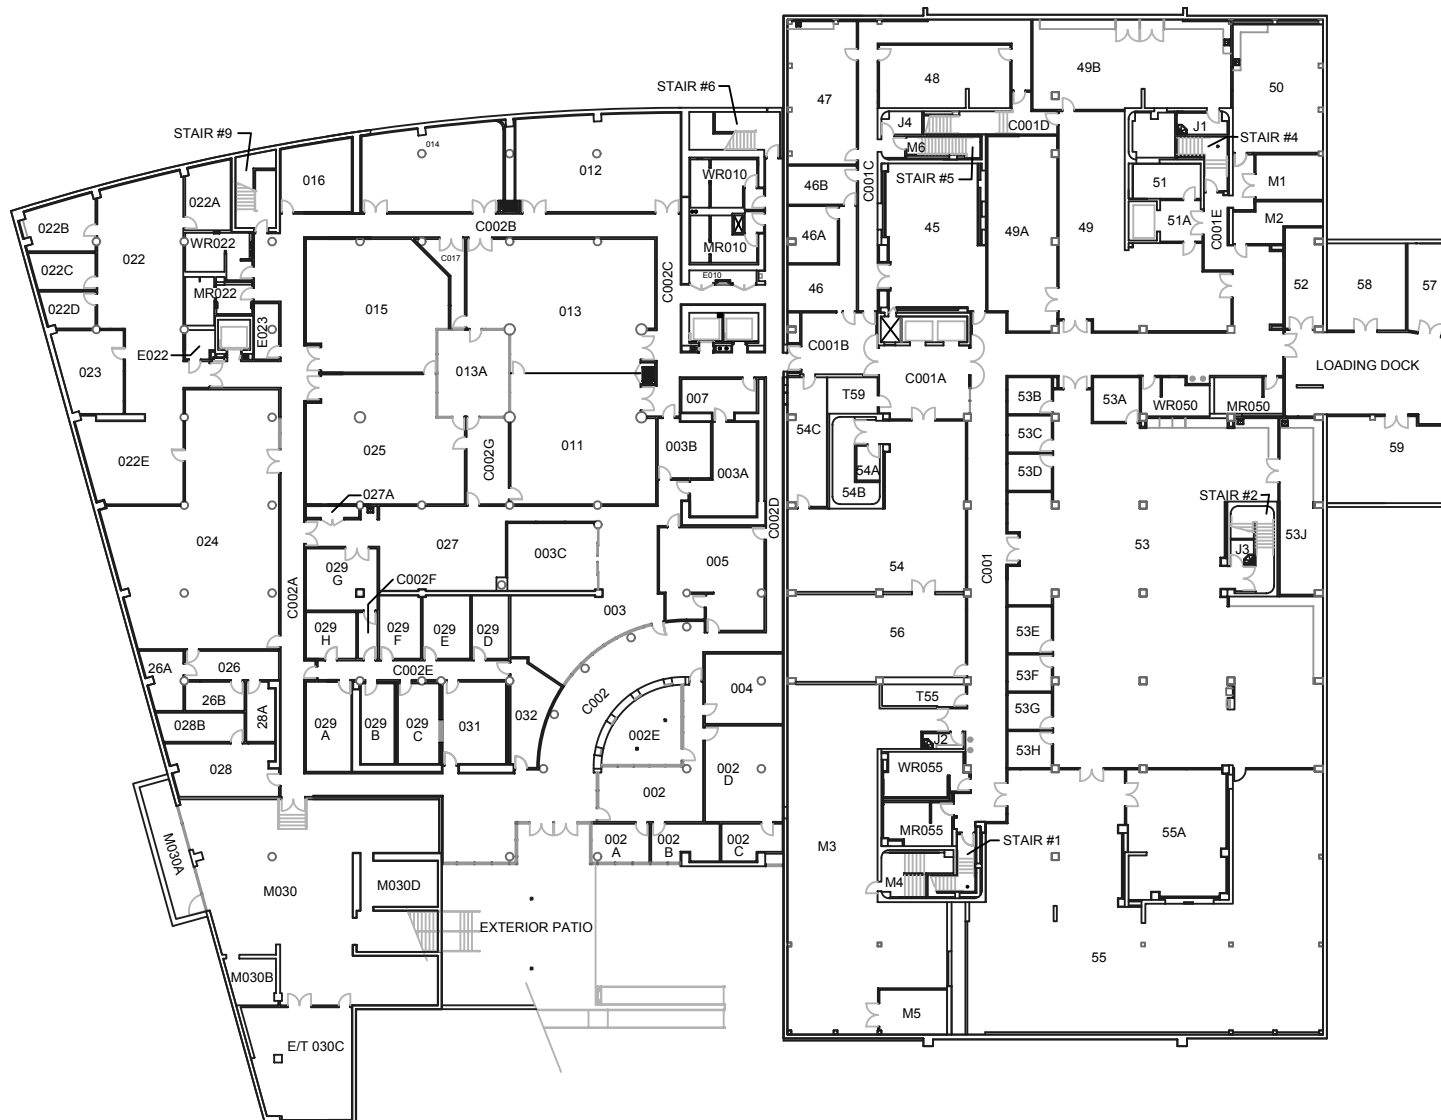

**A-1**

Project:

**09**  
**John M. Pfau**  
**Library**

Sheet Title:


**First Floor**

File Name:

Permit No:

Drawn by:

Date: 5/13/15

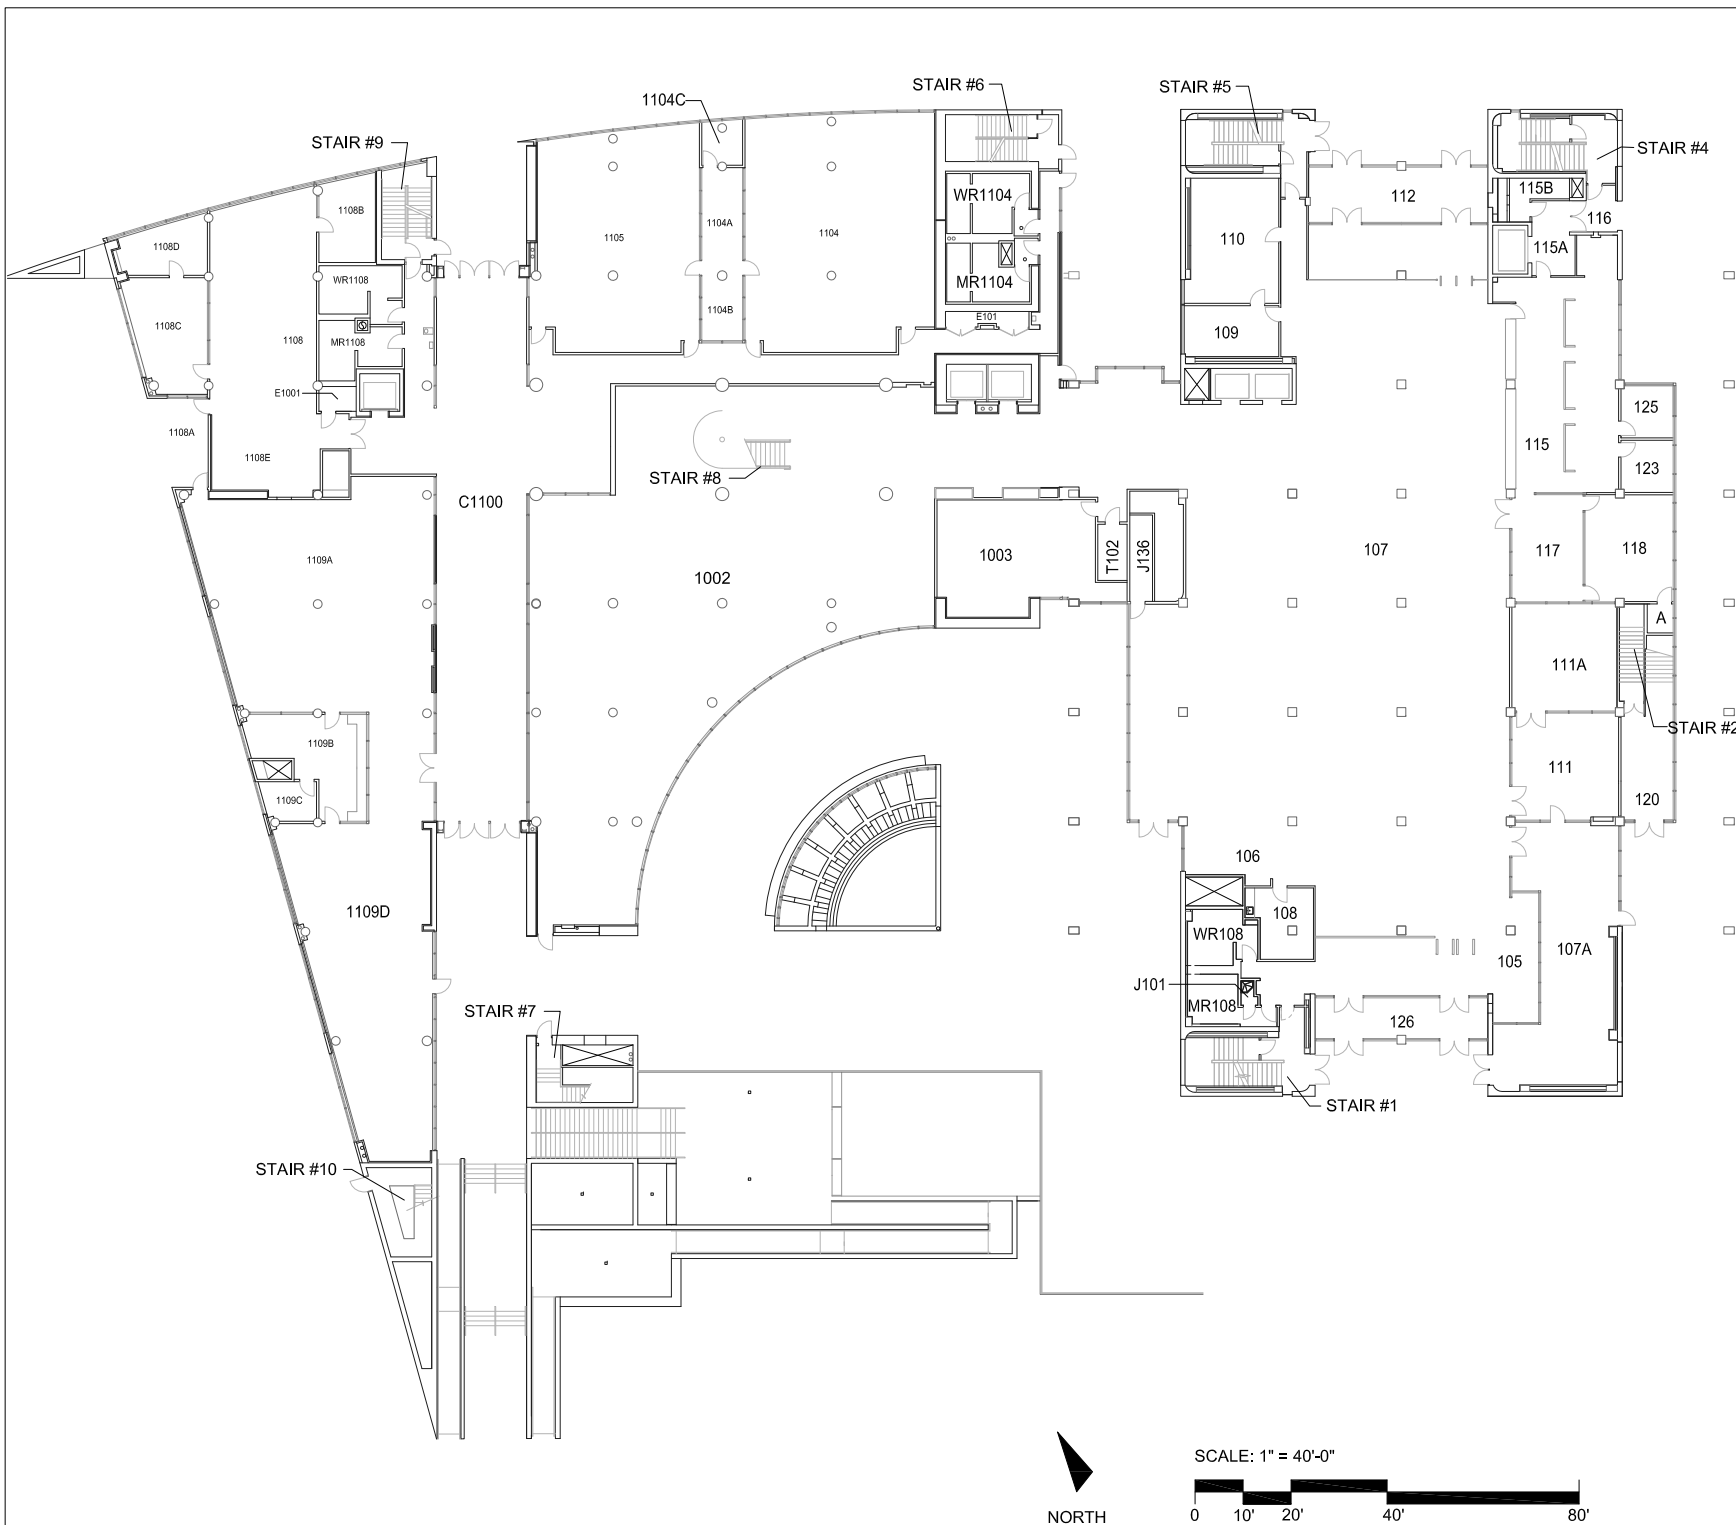

**A-2**

Project:

# 09 John M. Pfau Library

Sheet Title:



## Second Floor

File Name:

Permit No:

Drawn by:

Date: 4/11/16

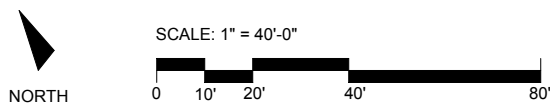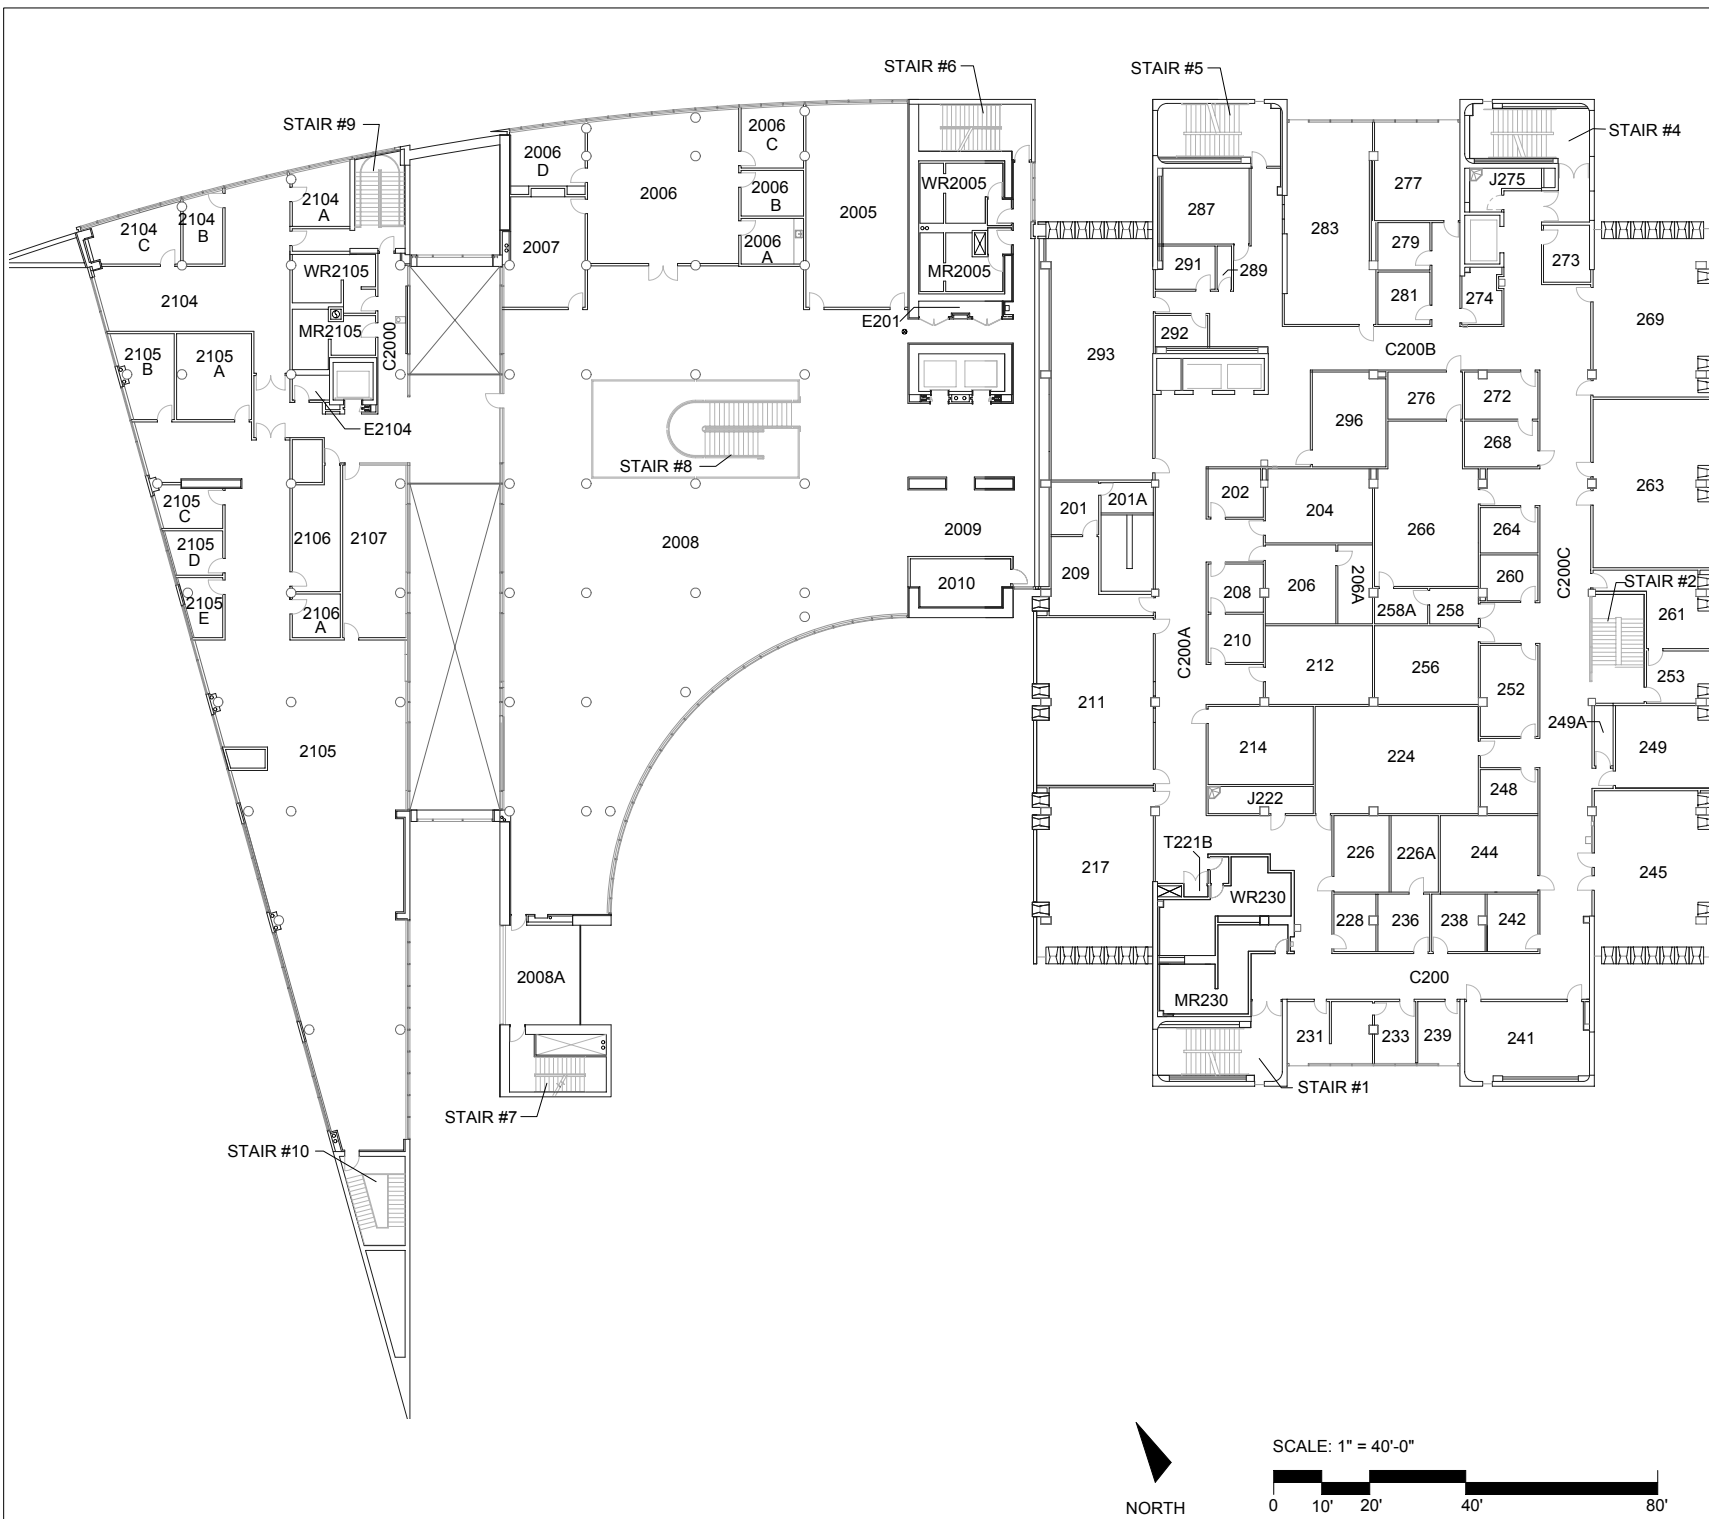

Project:  
**09  
John M. Pfau  
Library**

Sheet Title:  
**Third Floor**


File Name:

Permit No:


Drawn by:

**A-4**

Date: 5/13/15

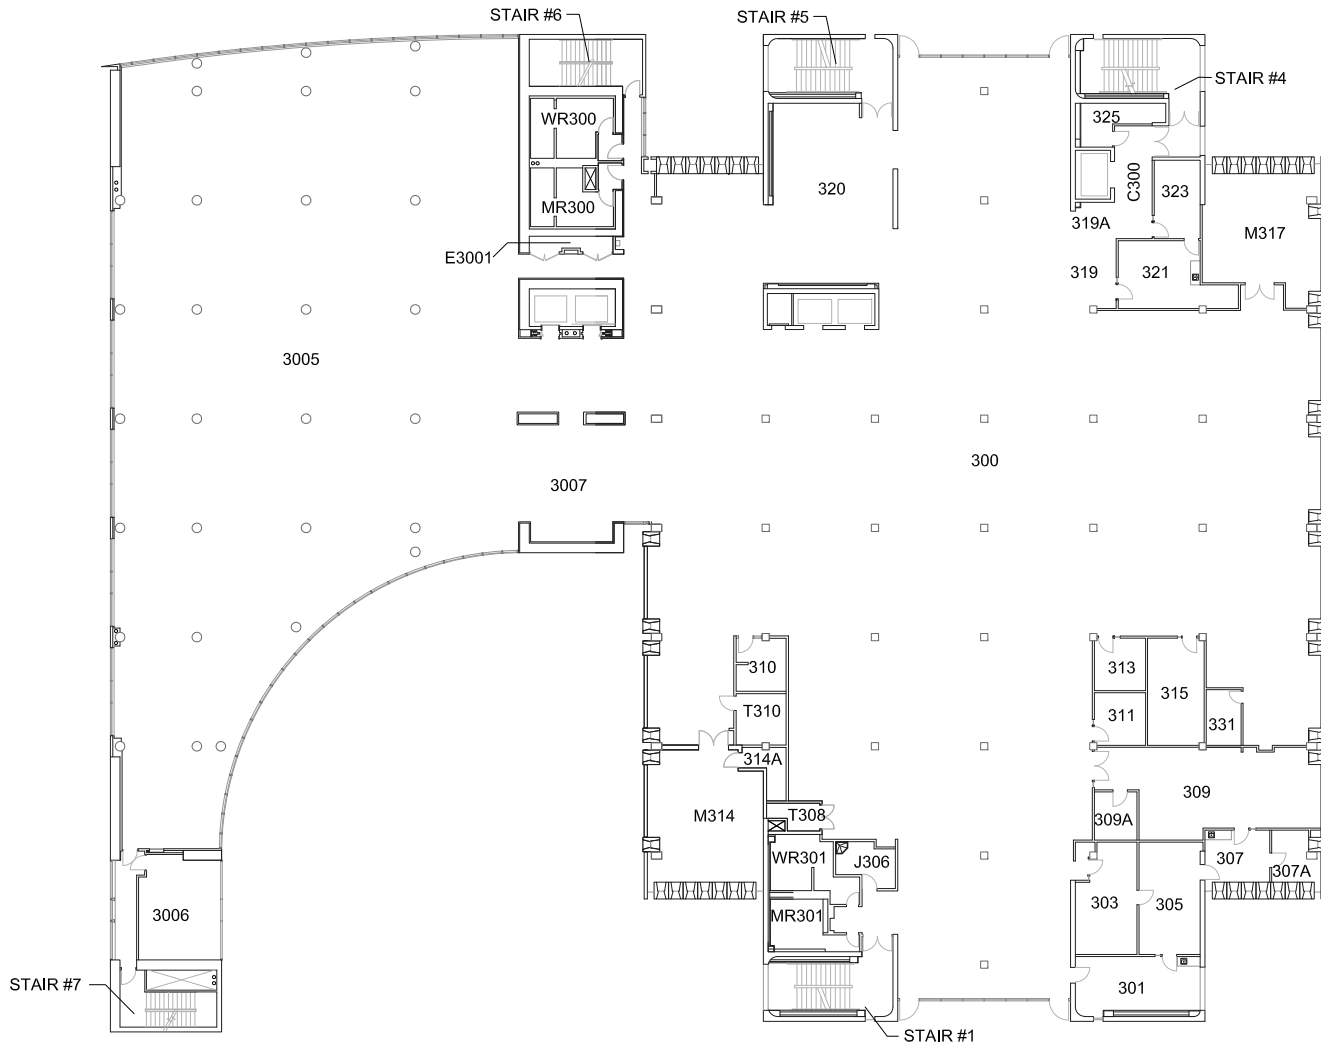

SCALE: 1" = 40'-0"

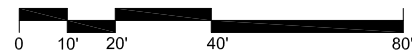

Project:

**09**  
**John M. Pfau**  
**Library**

Sheet Title:

**Fourth Floor**


File Name:

Permit No:


Drawn by:

**A-5**

Date: 5/13/15

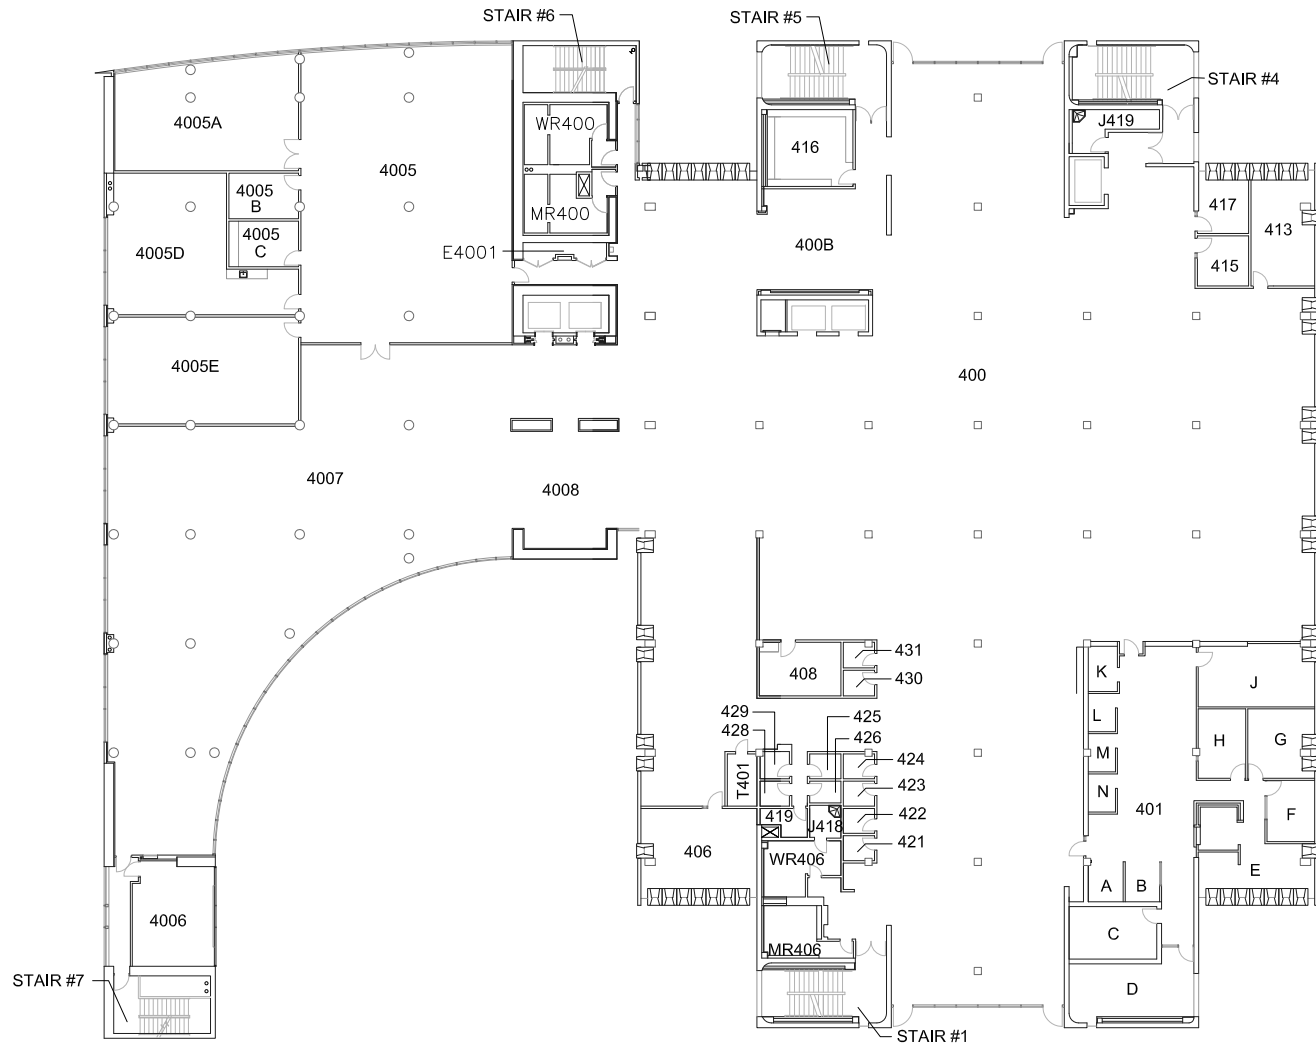

SCALE: 1" = 40'-0"

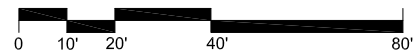

Project:

**09**  
**John M. Pfau**  
**Library**


Sheet Title:

**Fifth Floor**


File Name:

Permit No:

Drawn by:

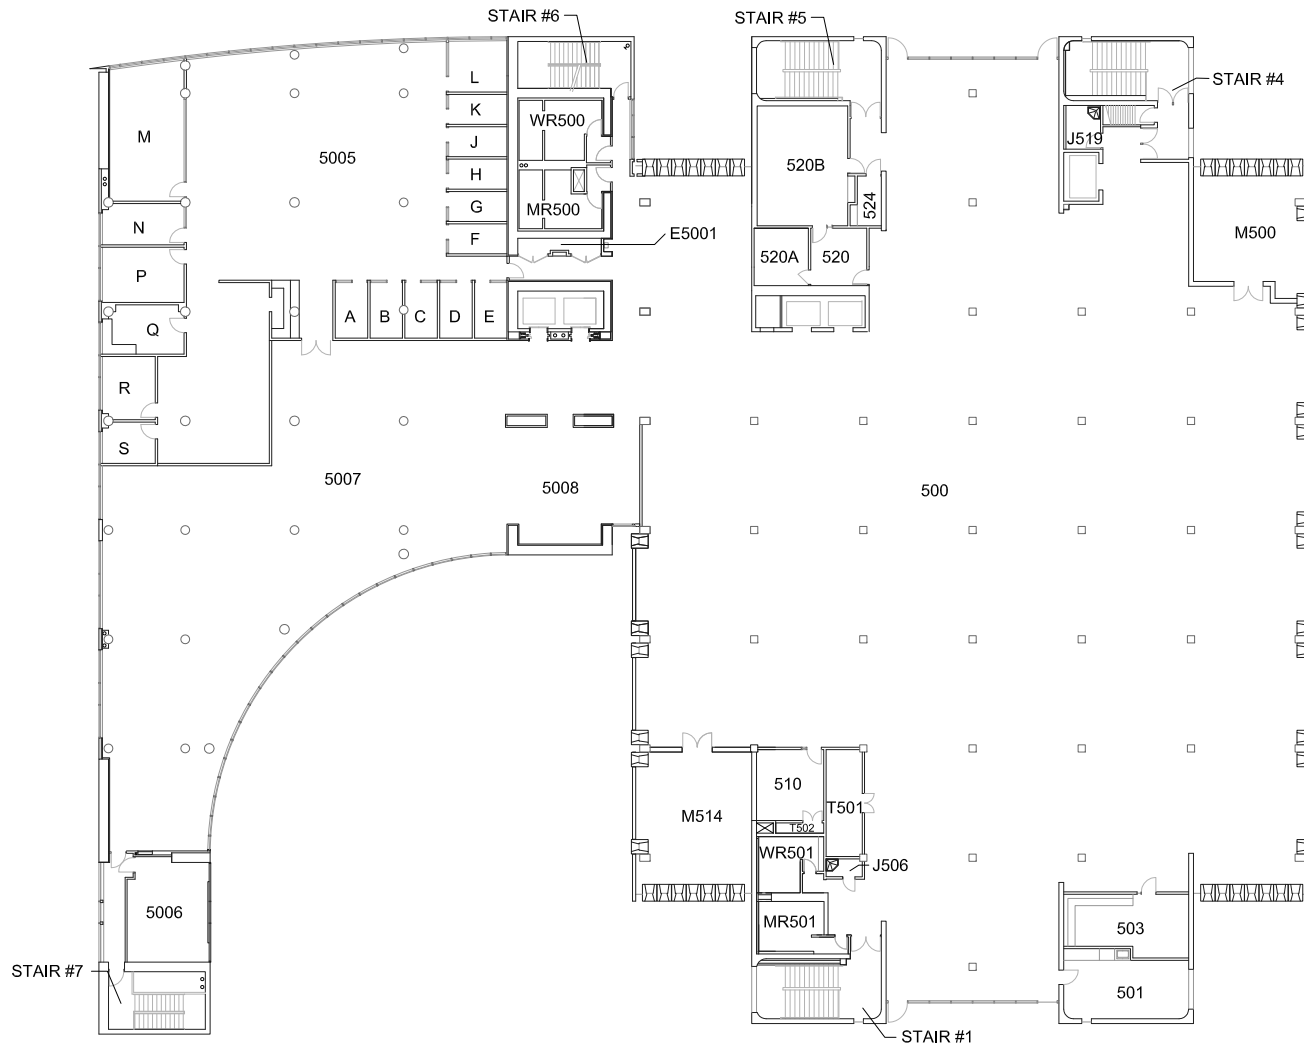

SCALE: 1" = 40'-0"

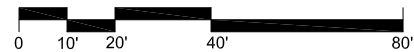

**A-6**

Date: 5/13/15