

Project:

22
Santos Manuel
Student Union

Sheet Title:

First Floor

File Name:

Permit No:


Drawn by:

A-1

Date: 11/30/16



SCALE: 1" = 50'-0"

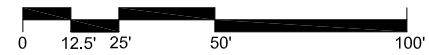

Project:

22
Santos Manuel
Student Union


Sheet Title:

Second Floor


File Name:

Permit No:

Drawn by:

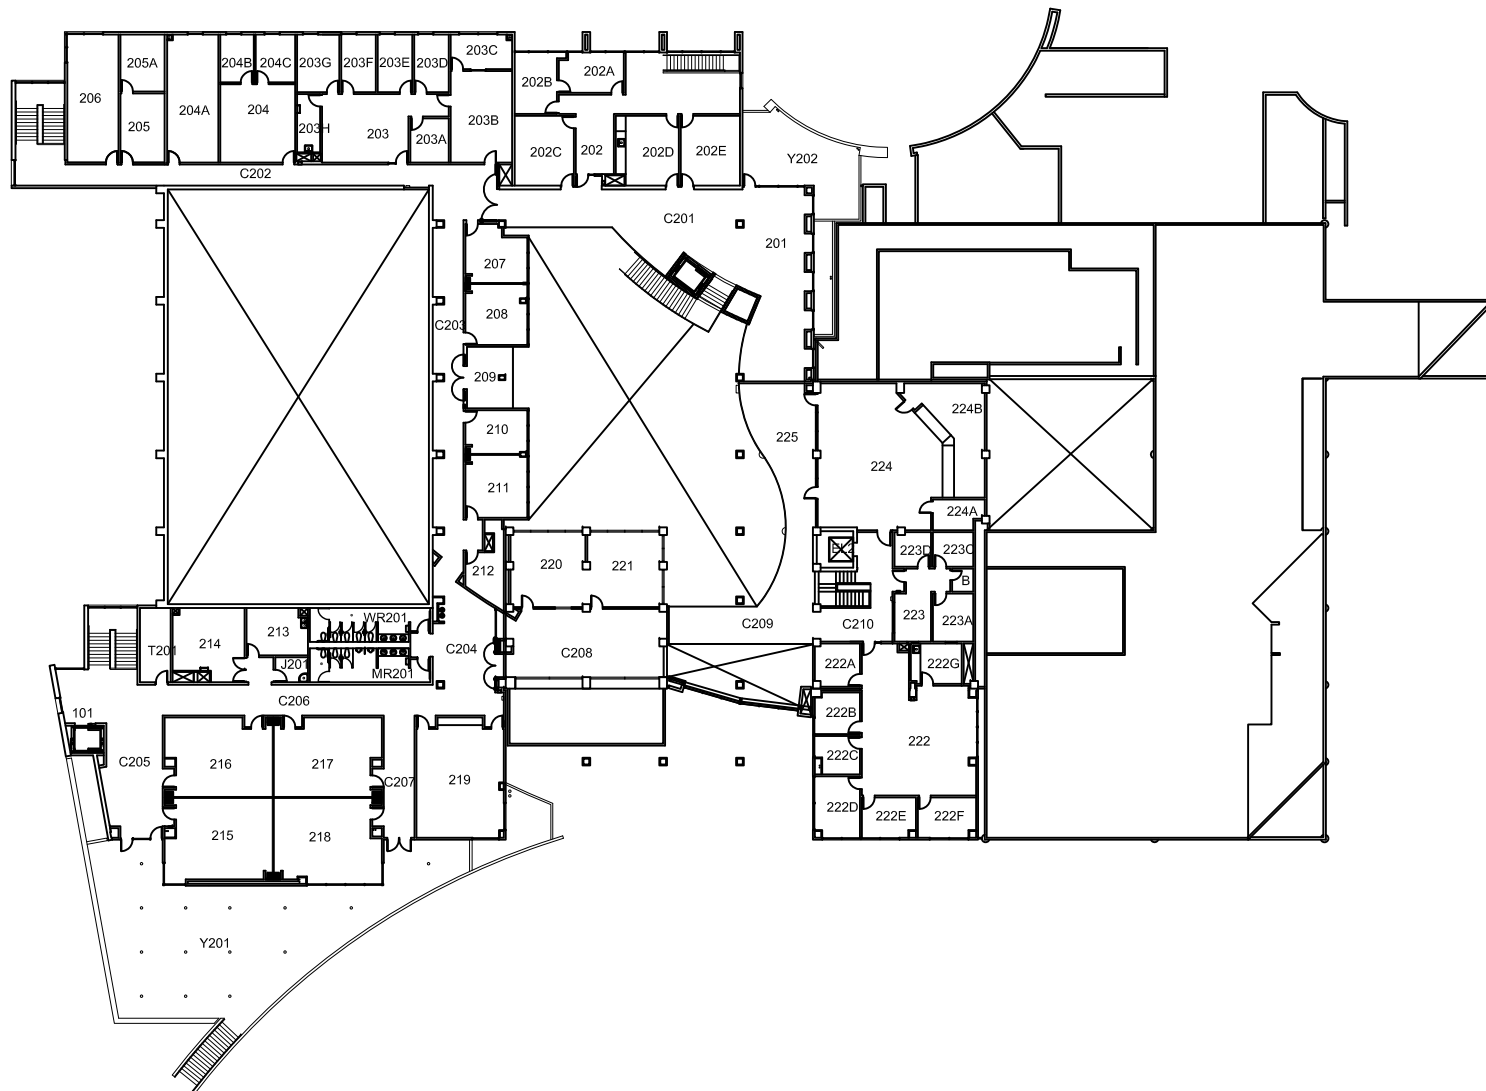

SCALE: 1" = 50'-0"

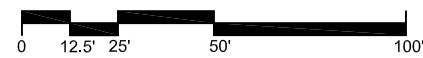

A-2

Date: 1/28/15