

Project:  
**32  
Visual Arts  
Center**

Sheet Title:  
**First Floor**


File Name:

Permit No:


Drawn by:

**A-1**

Date: 11/13/15

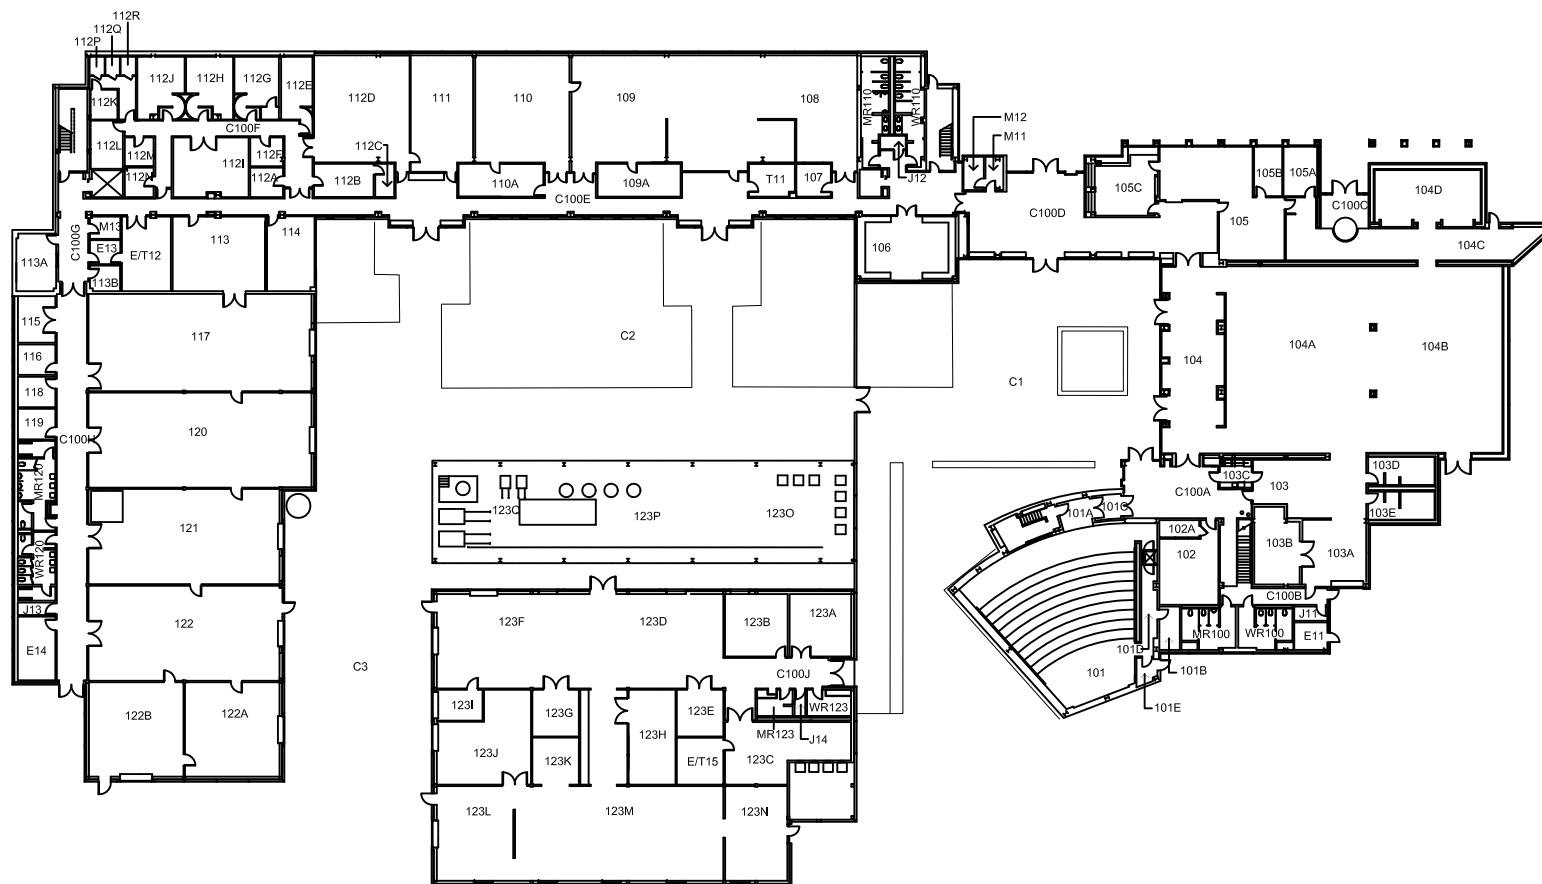

SCALE: 1" = 60'-0"

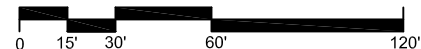

NORTH

Project:

32  
Visual Arts  
Center


Sheet Title:

Second Floor


File Name:

Permit No:

Drawn by:

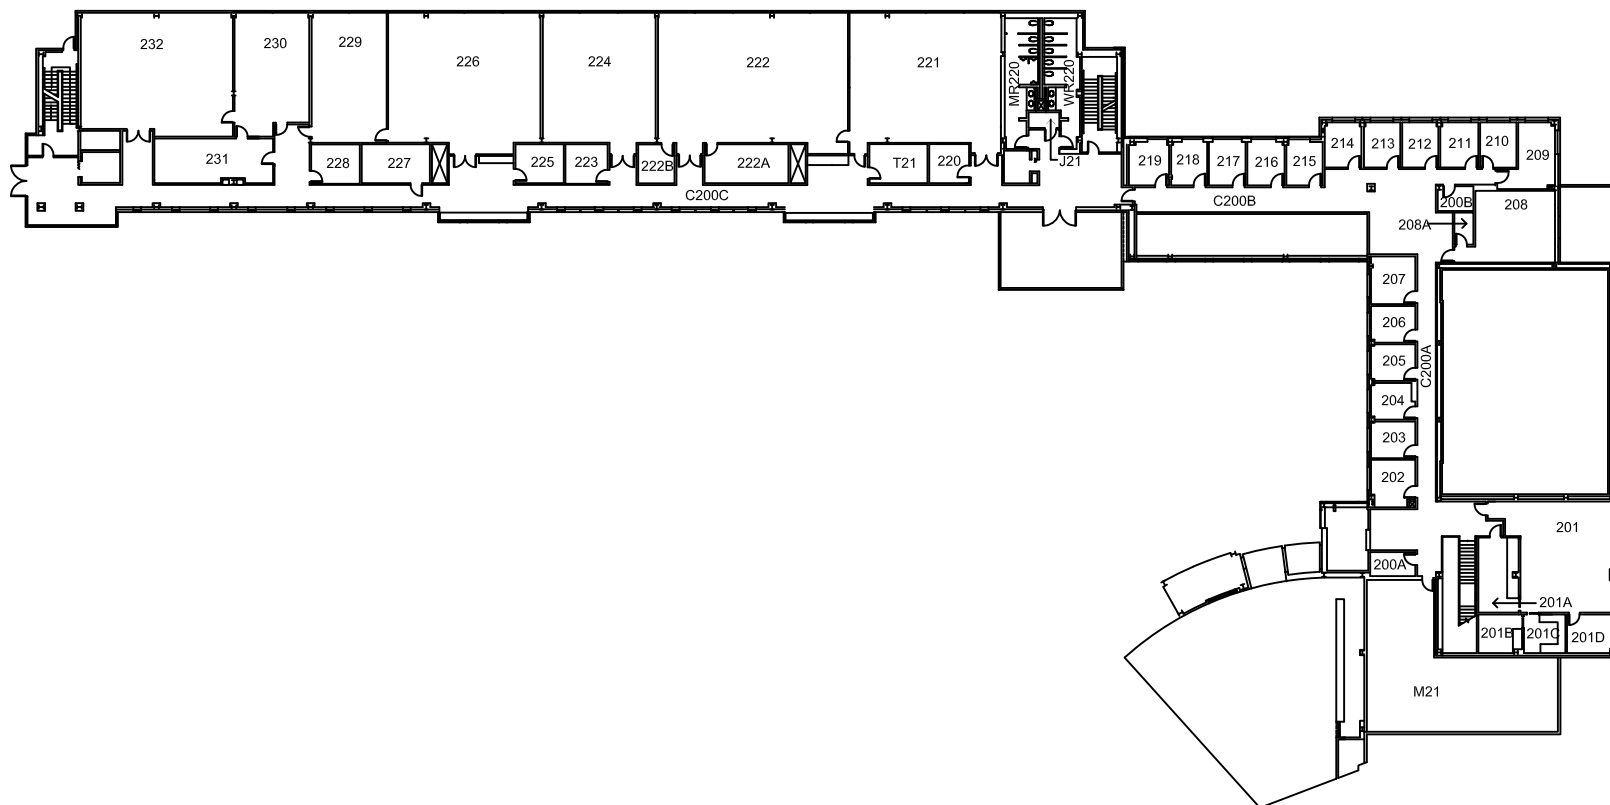

SCALE: 1" = 50'-0"

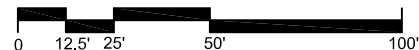

A-2

Date: 04/26/12

Project:

**32**  
**Visual Arts**  
**Center**


Sheet Title:

**Third Floor**


File Name:

Permit No:

Drawn by:

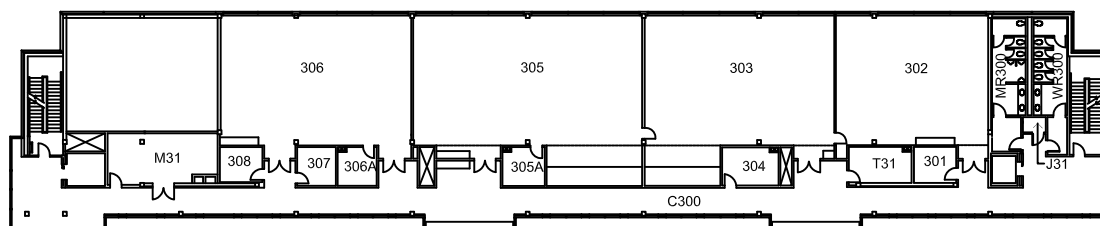

SCALE: 1" = 50'-0"

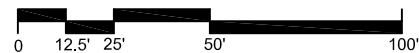

**A-3**

Date: 05/15/12