



Project:

39 Recreation & Fitness Center


Sheet Title:

First Floor


File Name:

Permit No:

Drawn by:

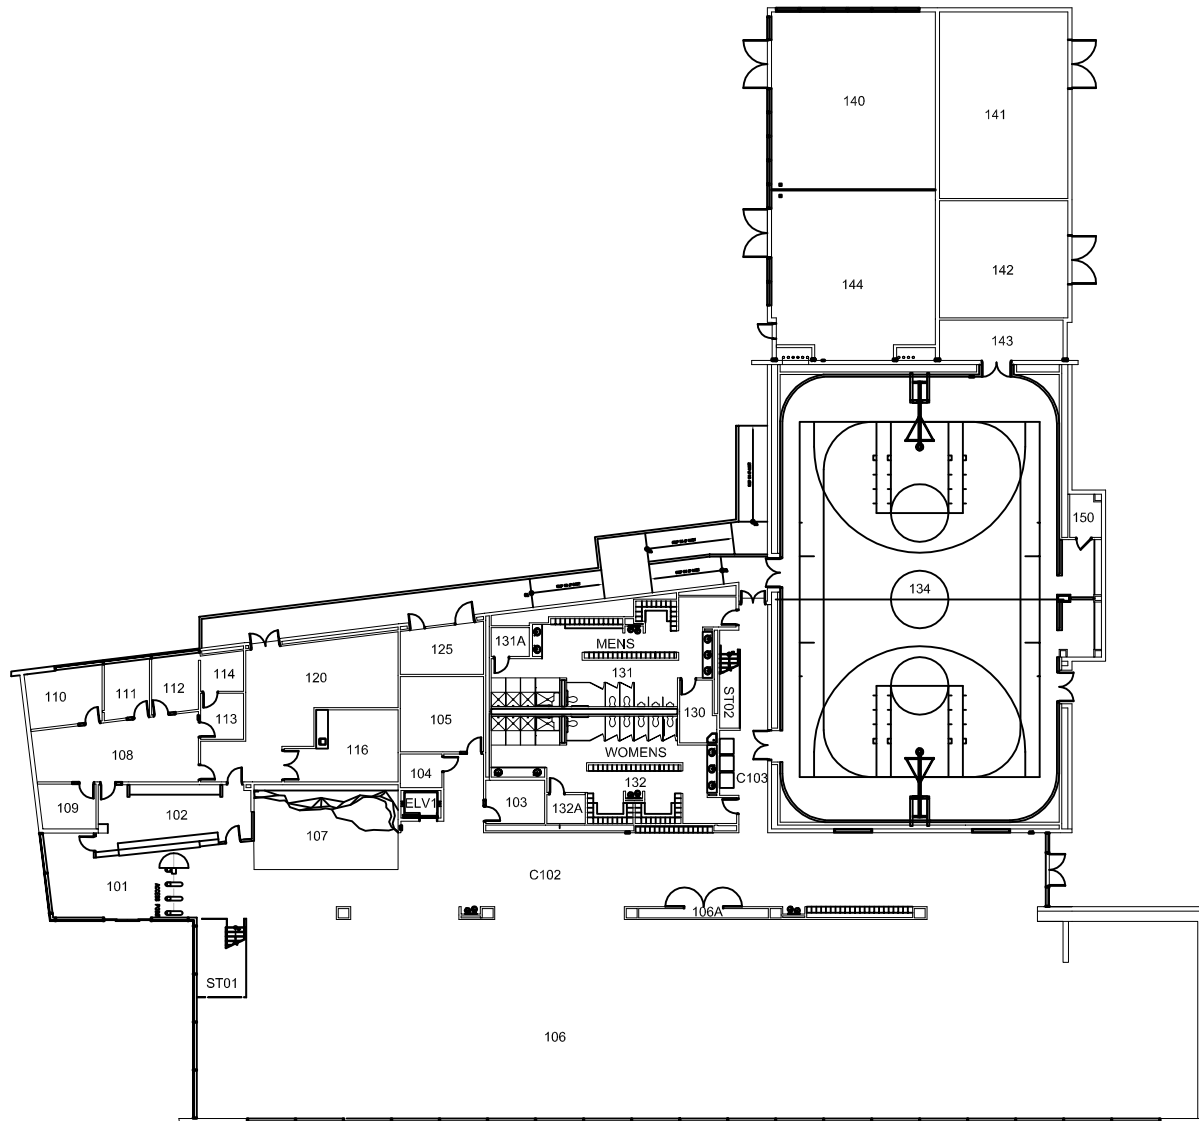

SCALE: 1" = 40'-0"

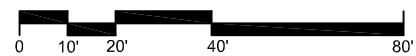

A-1

Date: 02/26/07

Project:

39
Recreation &
Fitness Center


Sheet Title:

Second Floor

File Name:

Permit No:

Drawn by:

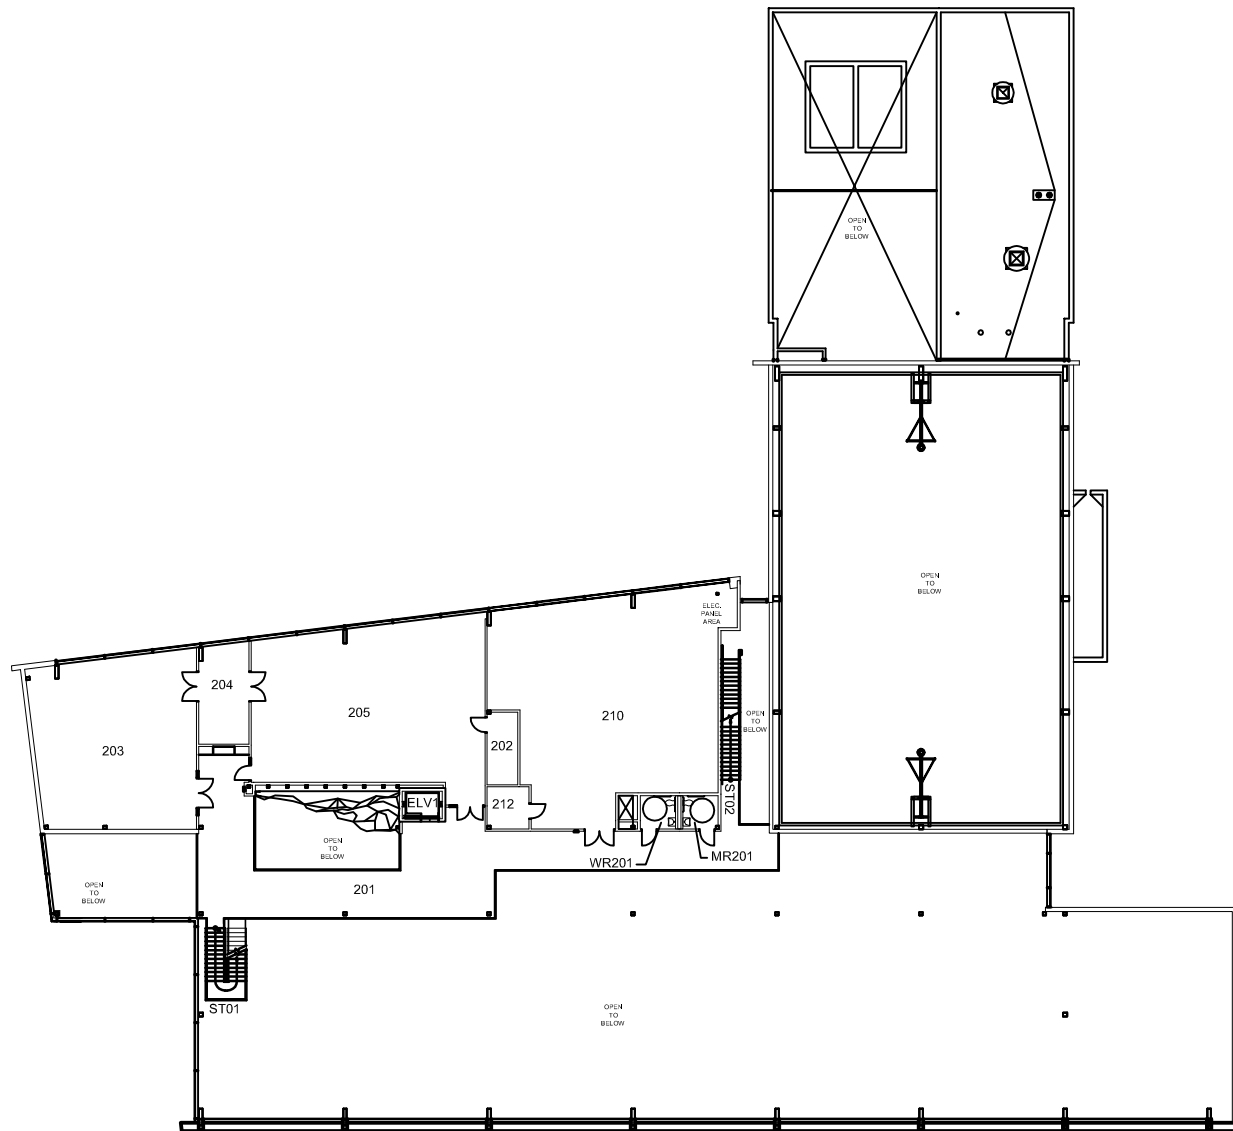

A-2

Date: 02/26/07